



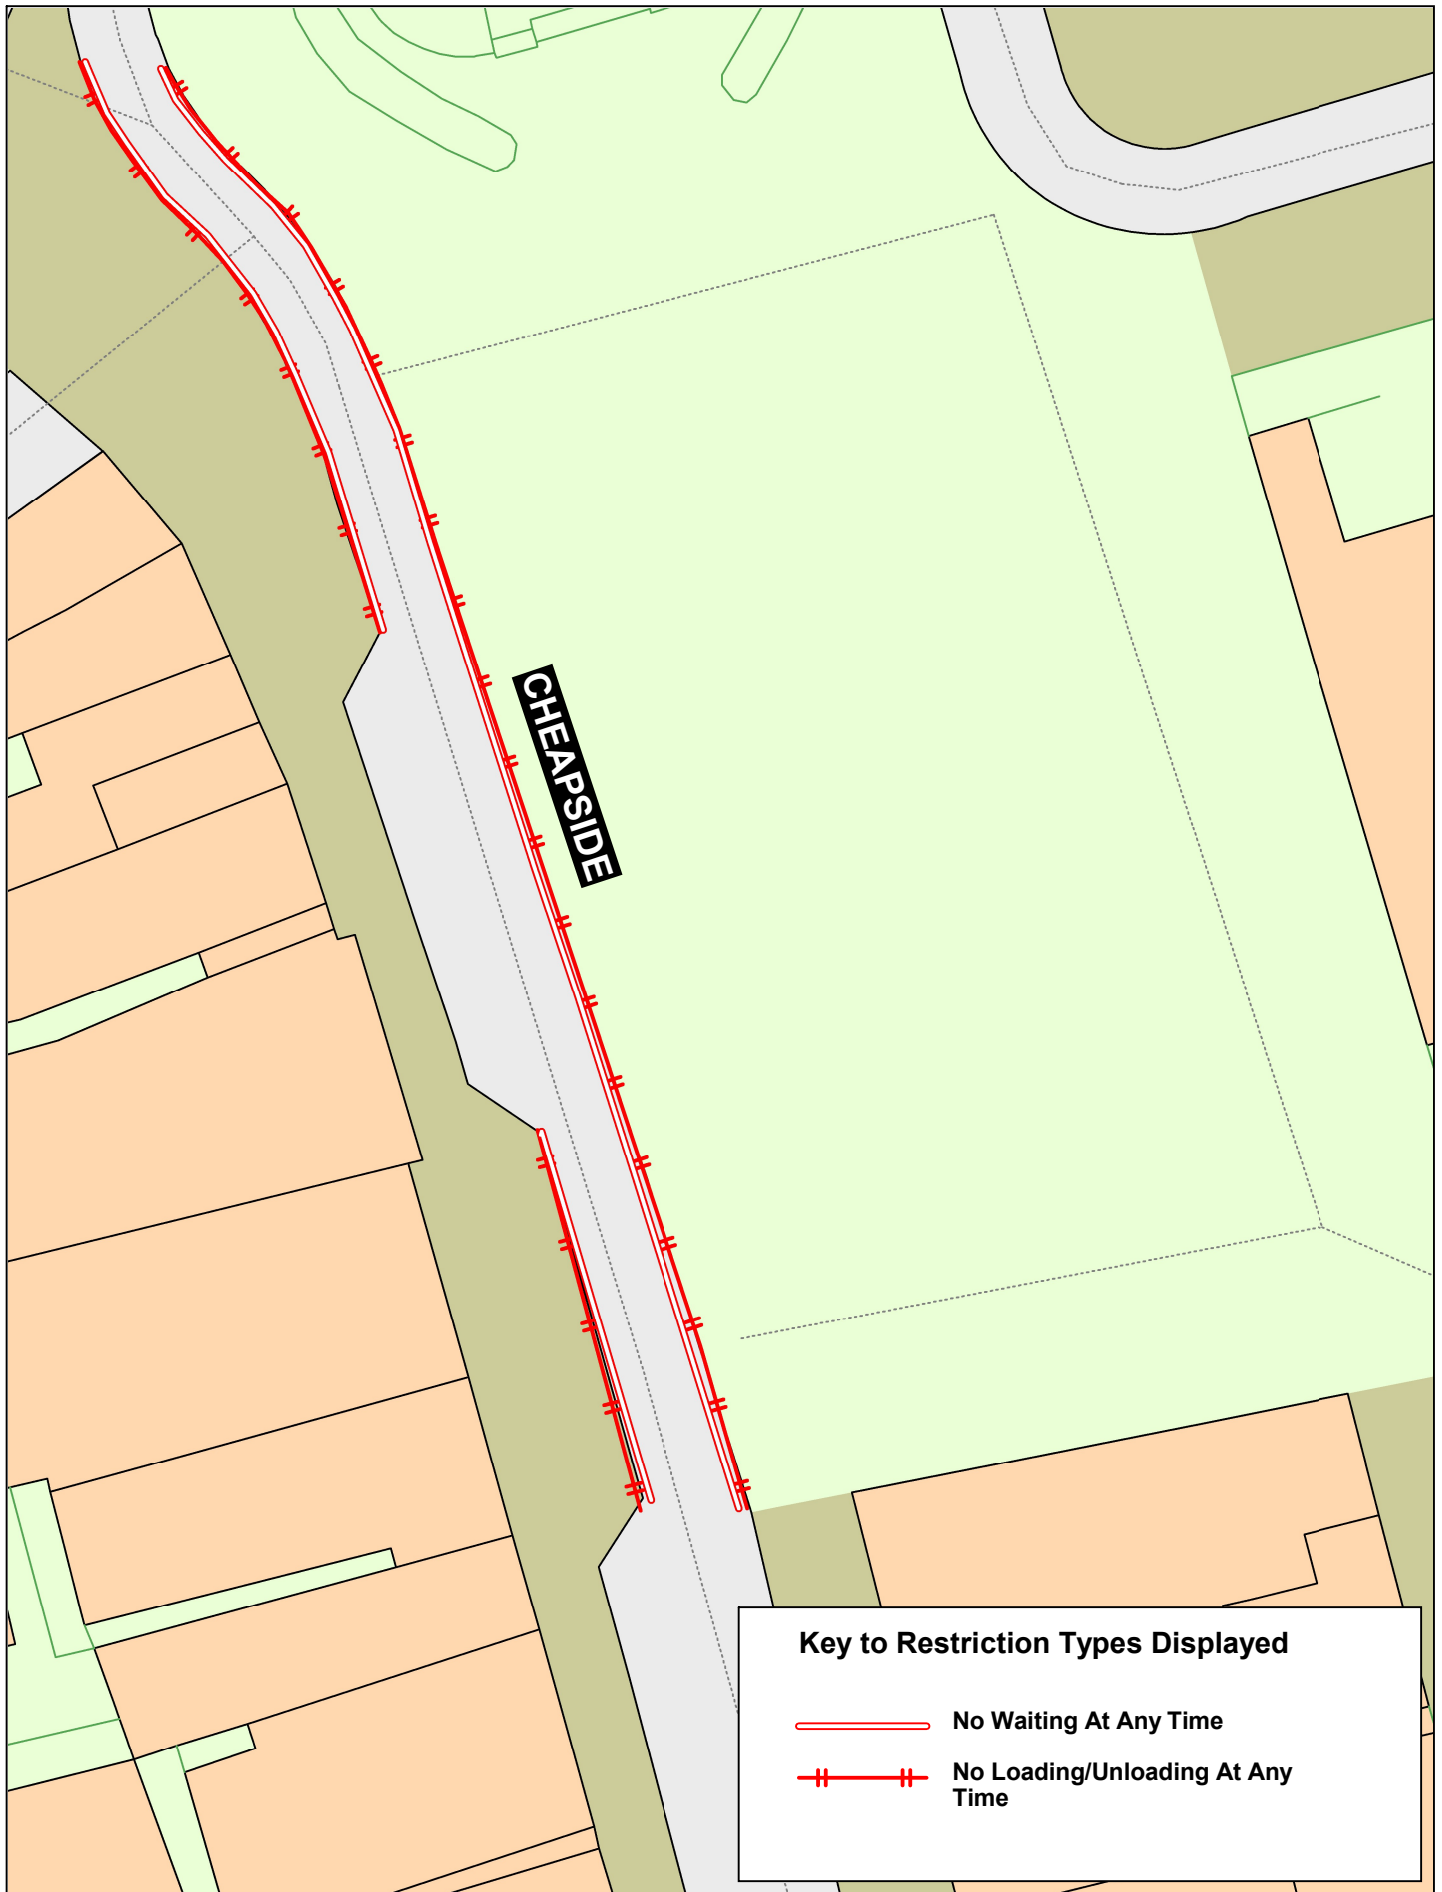


Key to Restriction Types Displayed

-  No Waiting At Any Time
-  No Loading/Unloading At Any Time



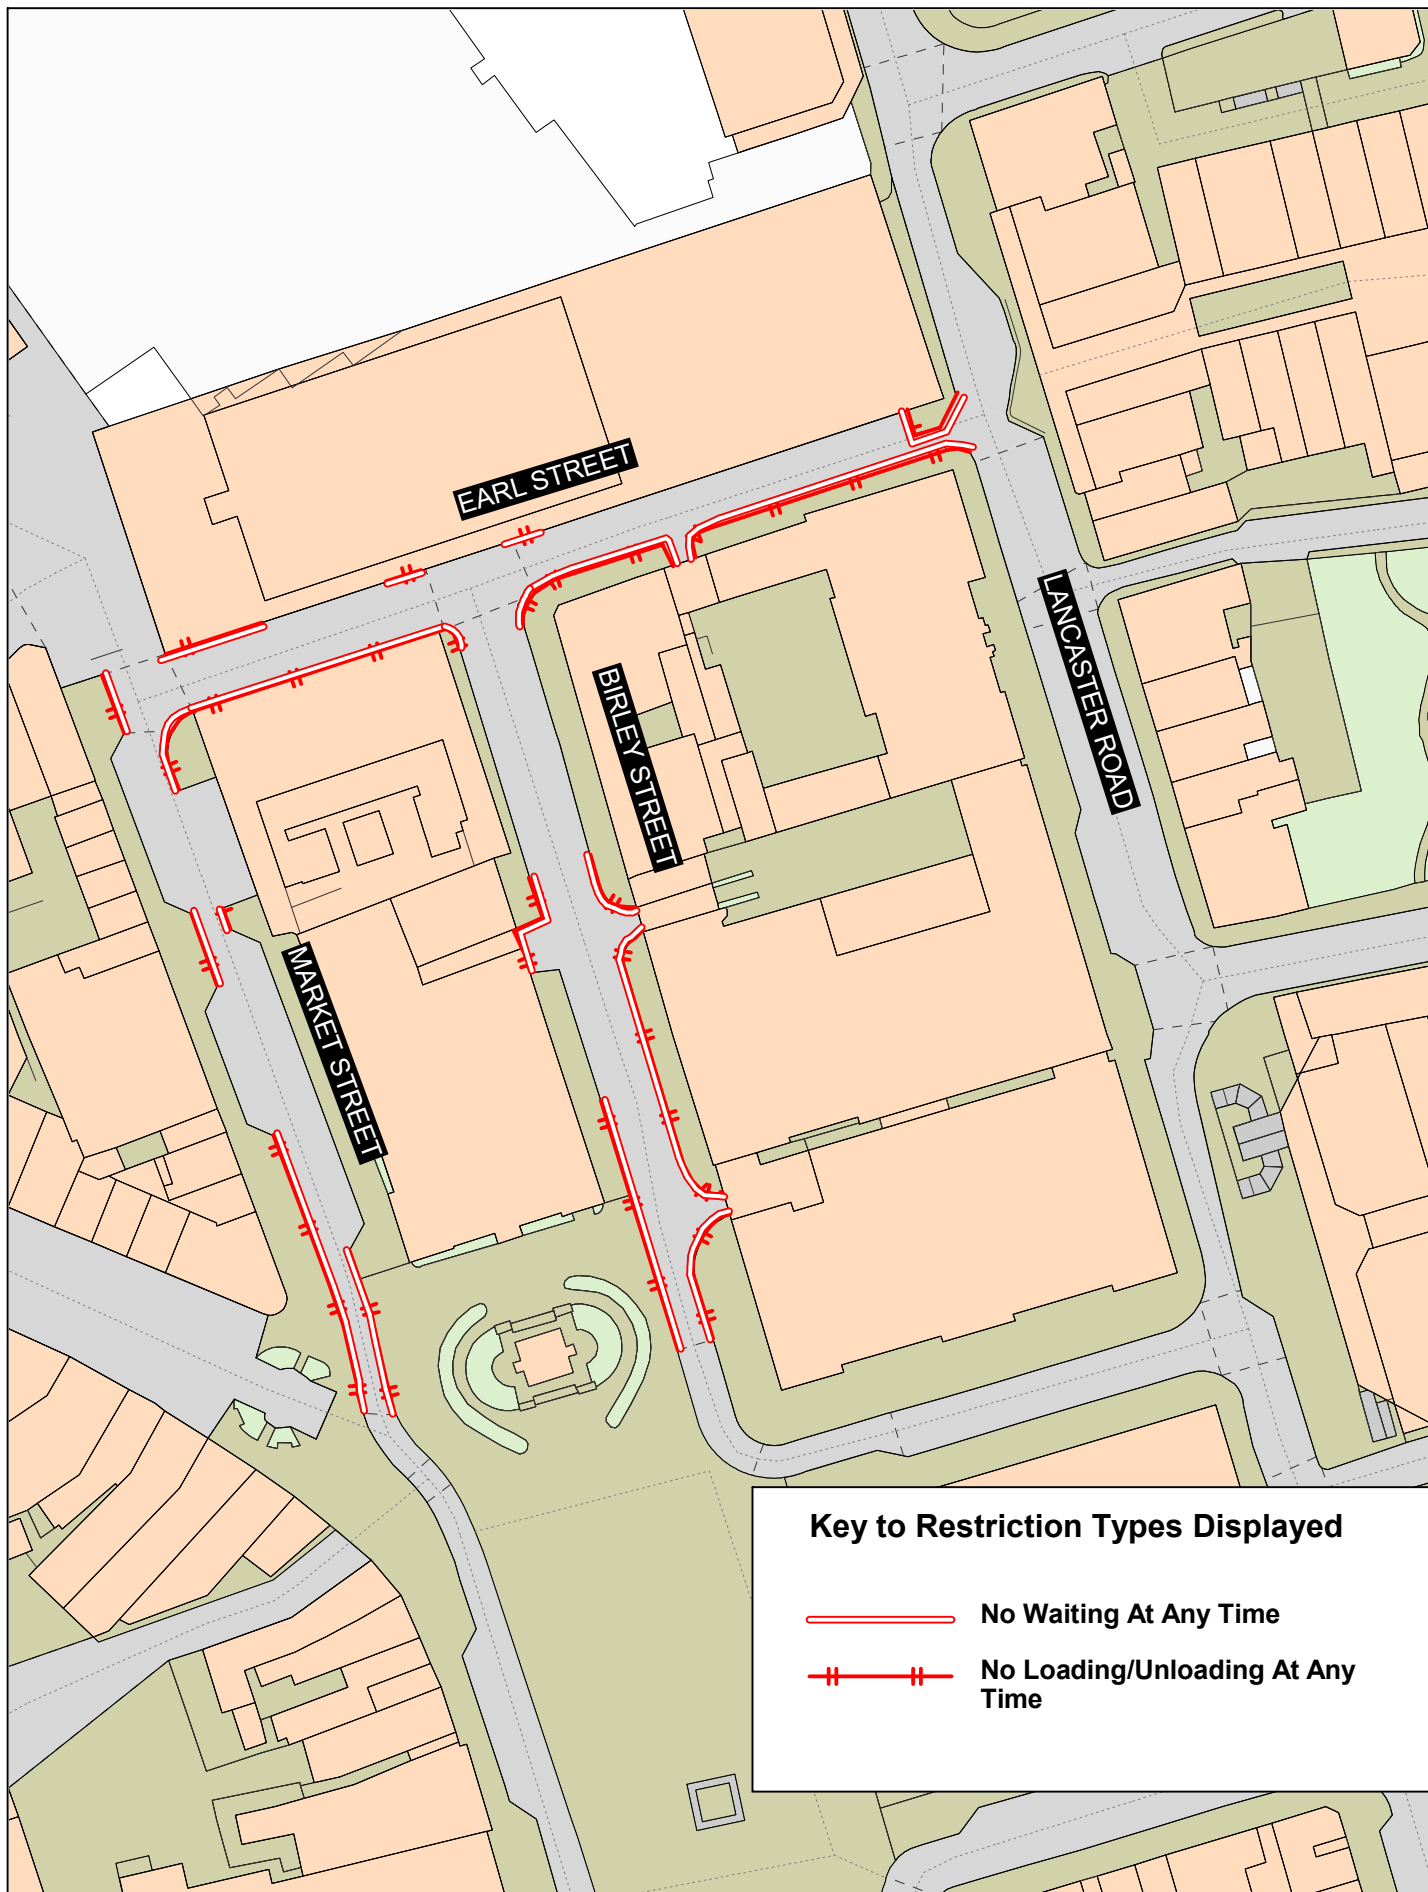

Lancashire County Council 	Market Street, Earl Street and Birley Street, Preston 	Crown copyright and database rights 2023 OS AC0000850590 Lancashire County Council Licence No. AC0000850590	SCALE	1 : 1000
			DATE	23/01/2026
			DRAWING No.	CPZ-MARKET ST
			DRAWN BY	DN
			Scale with care as distortion may occur	

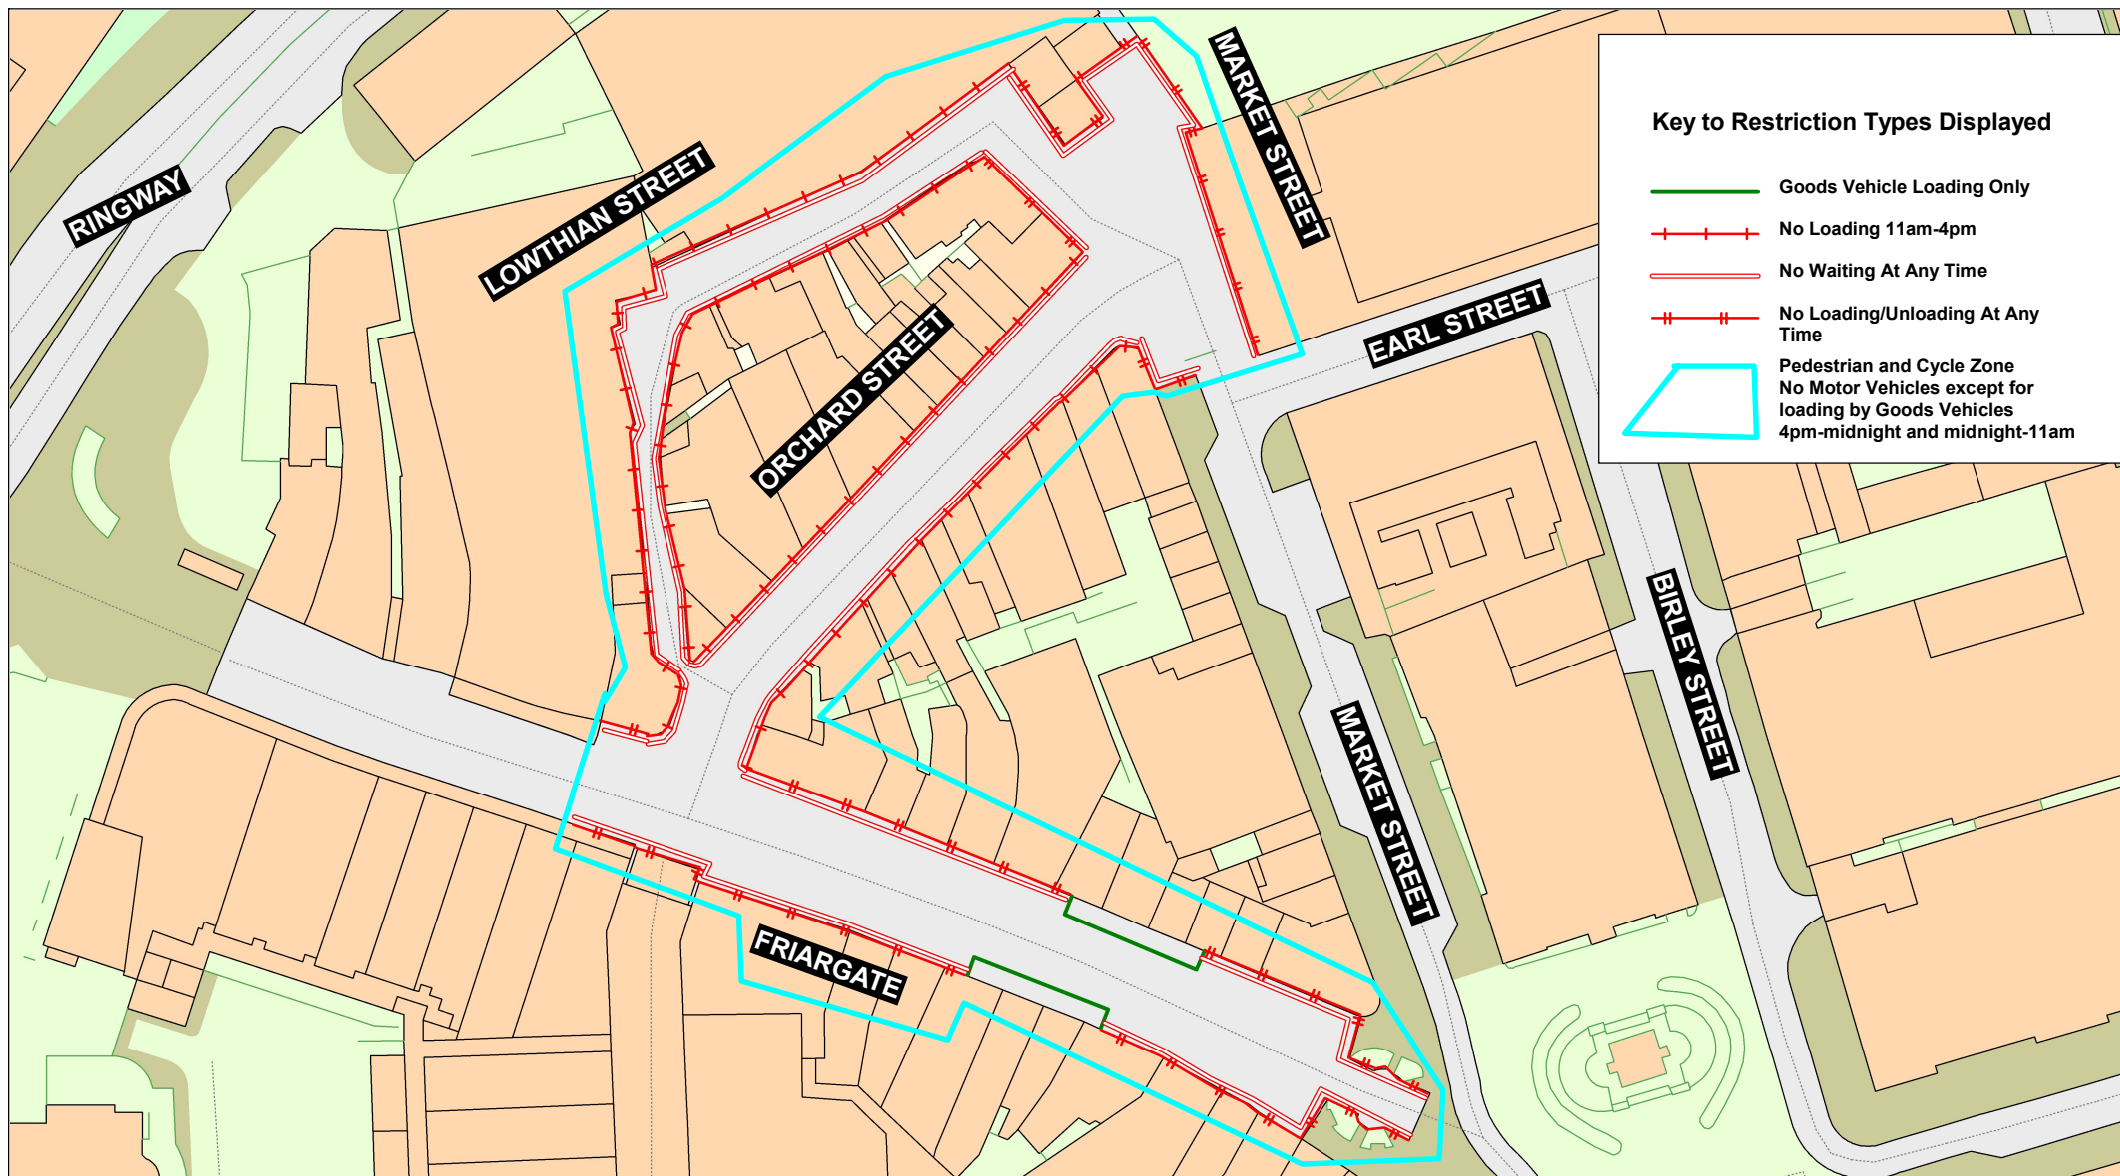

SCALE	1 : 1000
DATE	26/02/2026
DRAWING No.	PedZone-FRsth
DRAWN BY	DN
	Scale with care as distortion may occur