




Key to Restriction Types Displayed

 No Waiting At Any Time



SCALE	1 : 750
DATE	29/06/2026
DRAWING No.	C26-27(01)-C1
DRAWN BY	DN
	Scale with care as distortion may occur

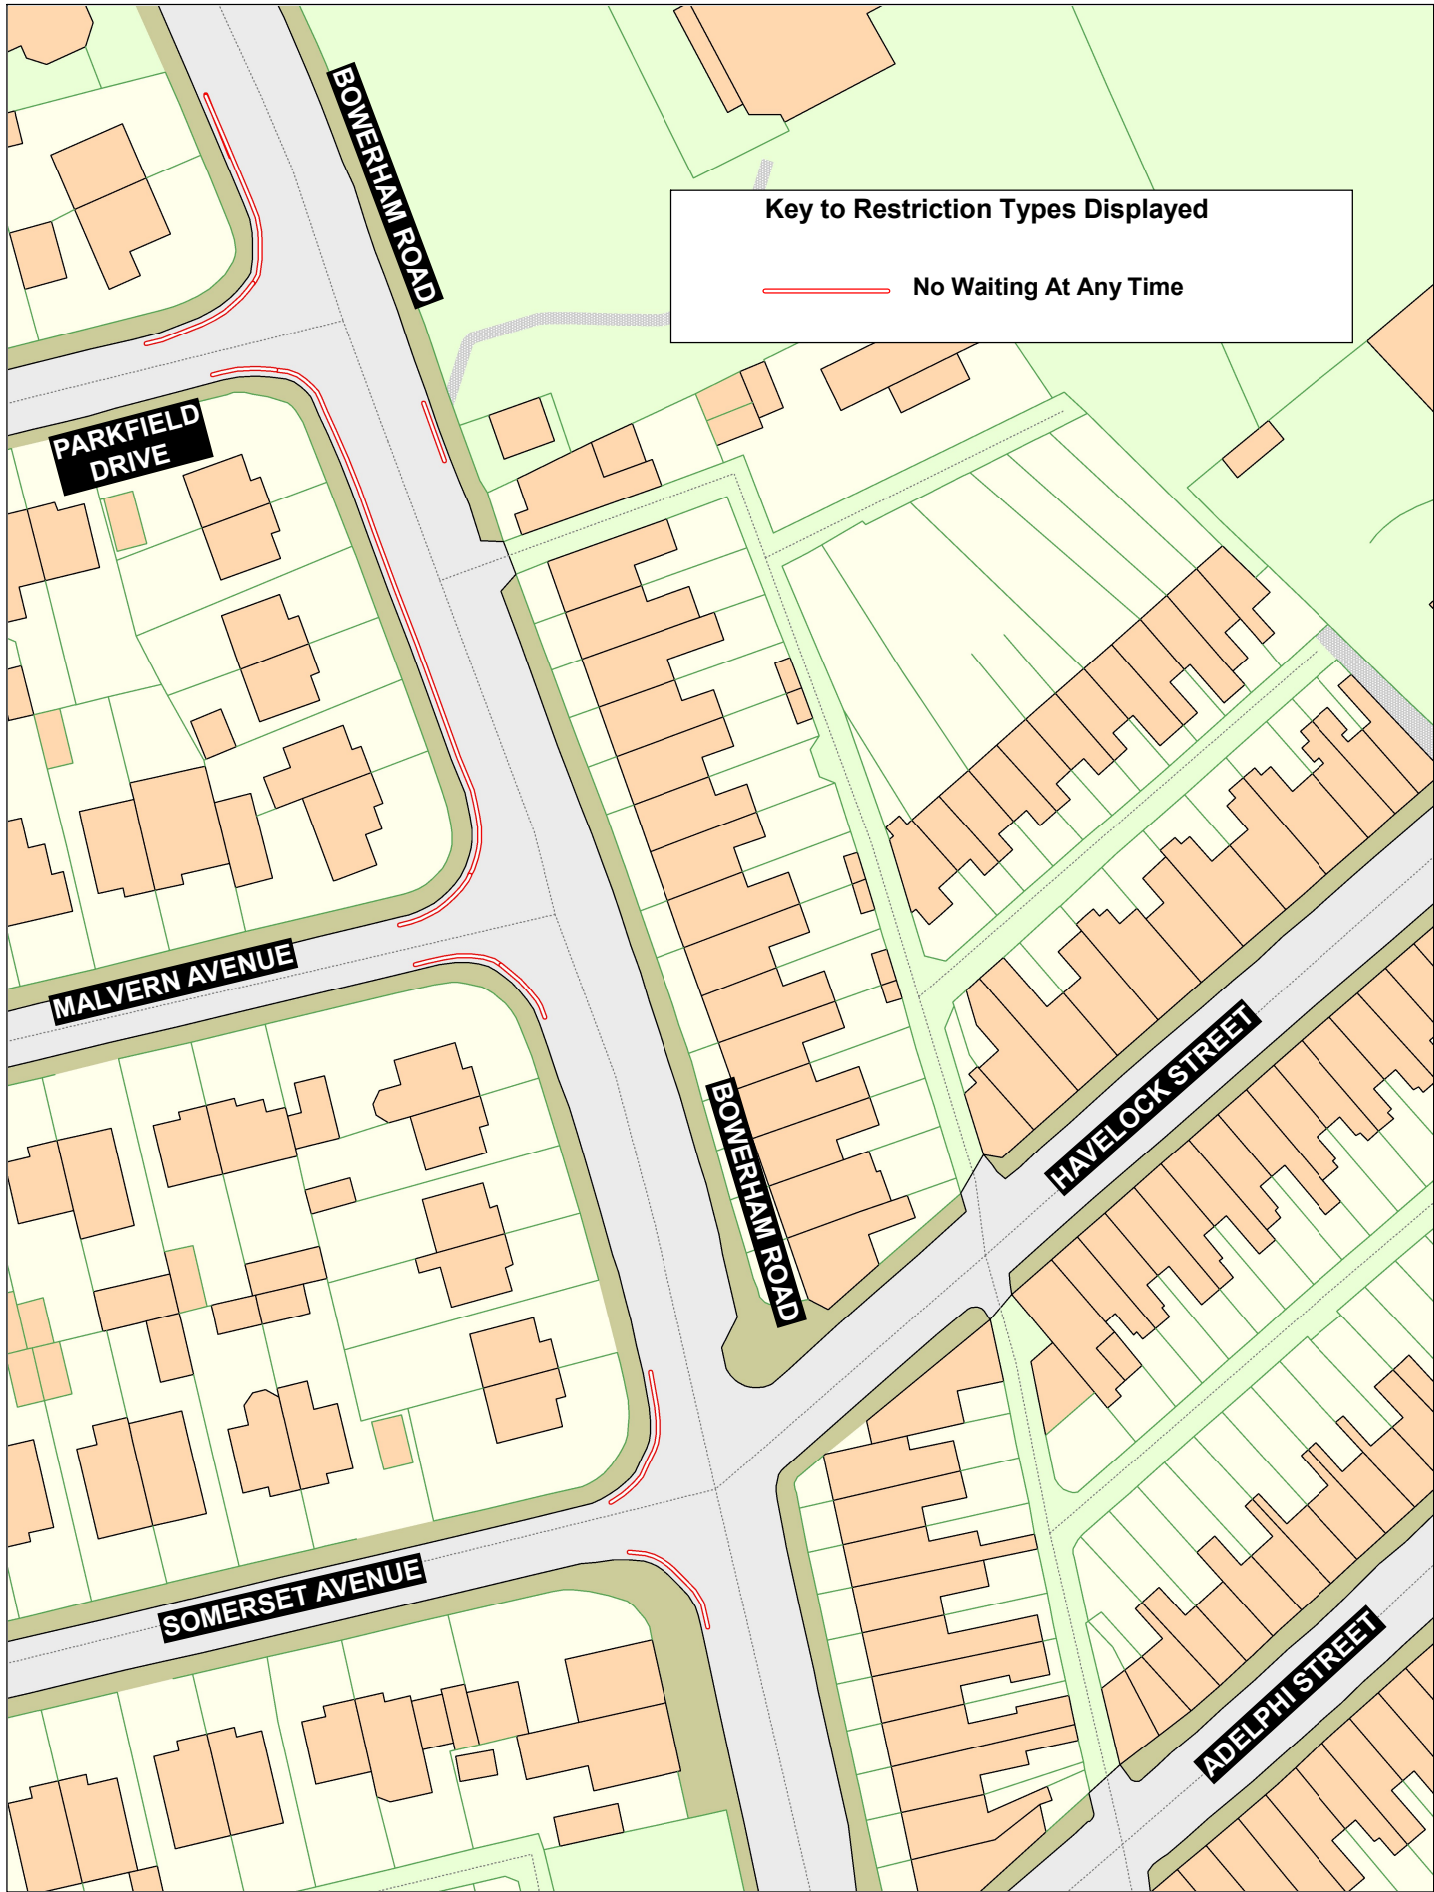

Key to Restriction Types Displayed

 **No Waiting At Any Time**

Lancashire
County Council



**Bowerham Road,
Lancaster**



Crown copyright and database rights 2023
OS AC0000850590
Lancashire County Council
Licence No. AC0000850590

Matt Townsend
Director of Highways
and Transport

P.O. Box 100, County Hall,
PRESTON PR1 0LD

SCALE	1 : 750
DATE	26/06/2026
DRAWING No.	C26-27(01)-C2
DRAWN BY	DN
	Scale with care as distortion may occur