





Key to Restriction Types Displayed

— Limited Waiting 30 Minutes
No Return Within 1 Hour
Mon-Sat 10am-4pm


— No Waiting At Any Time

Lancashire County Council 	Pall Mall, Coventry Street and Gilbert Street, Chorley 	Crown copyright and database rights 2023 OS AC0000850590 Lancashire County Council Licence No. AC0000850590 Matt Townsend Director of Highways and Transport P.O. Box 100, County Hall, PRESTON PR1 0LD	SCALE	1 : 750
			DATE	11/05/2026
			DRAWING No.	P26-27(01)CH1-MC
			DRAWN BY	DN
				Scale with care as distortion may occur

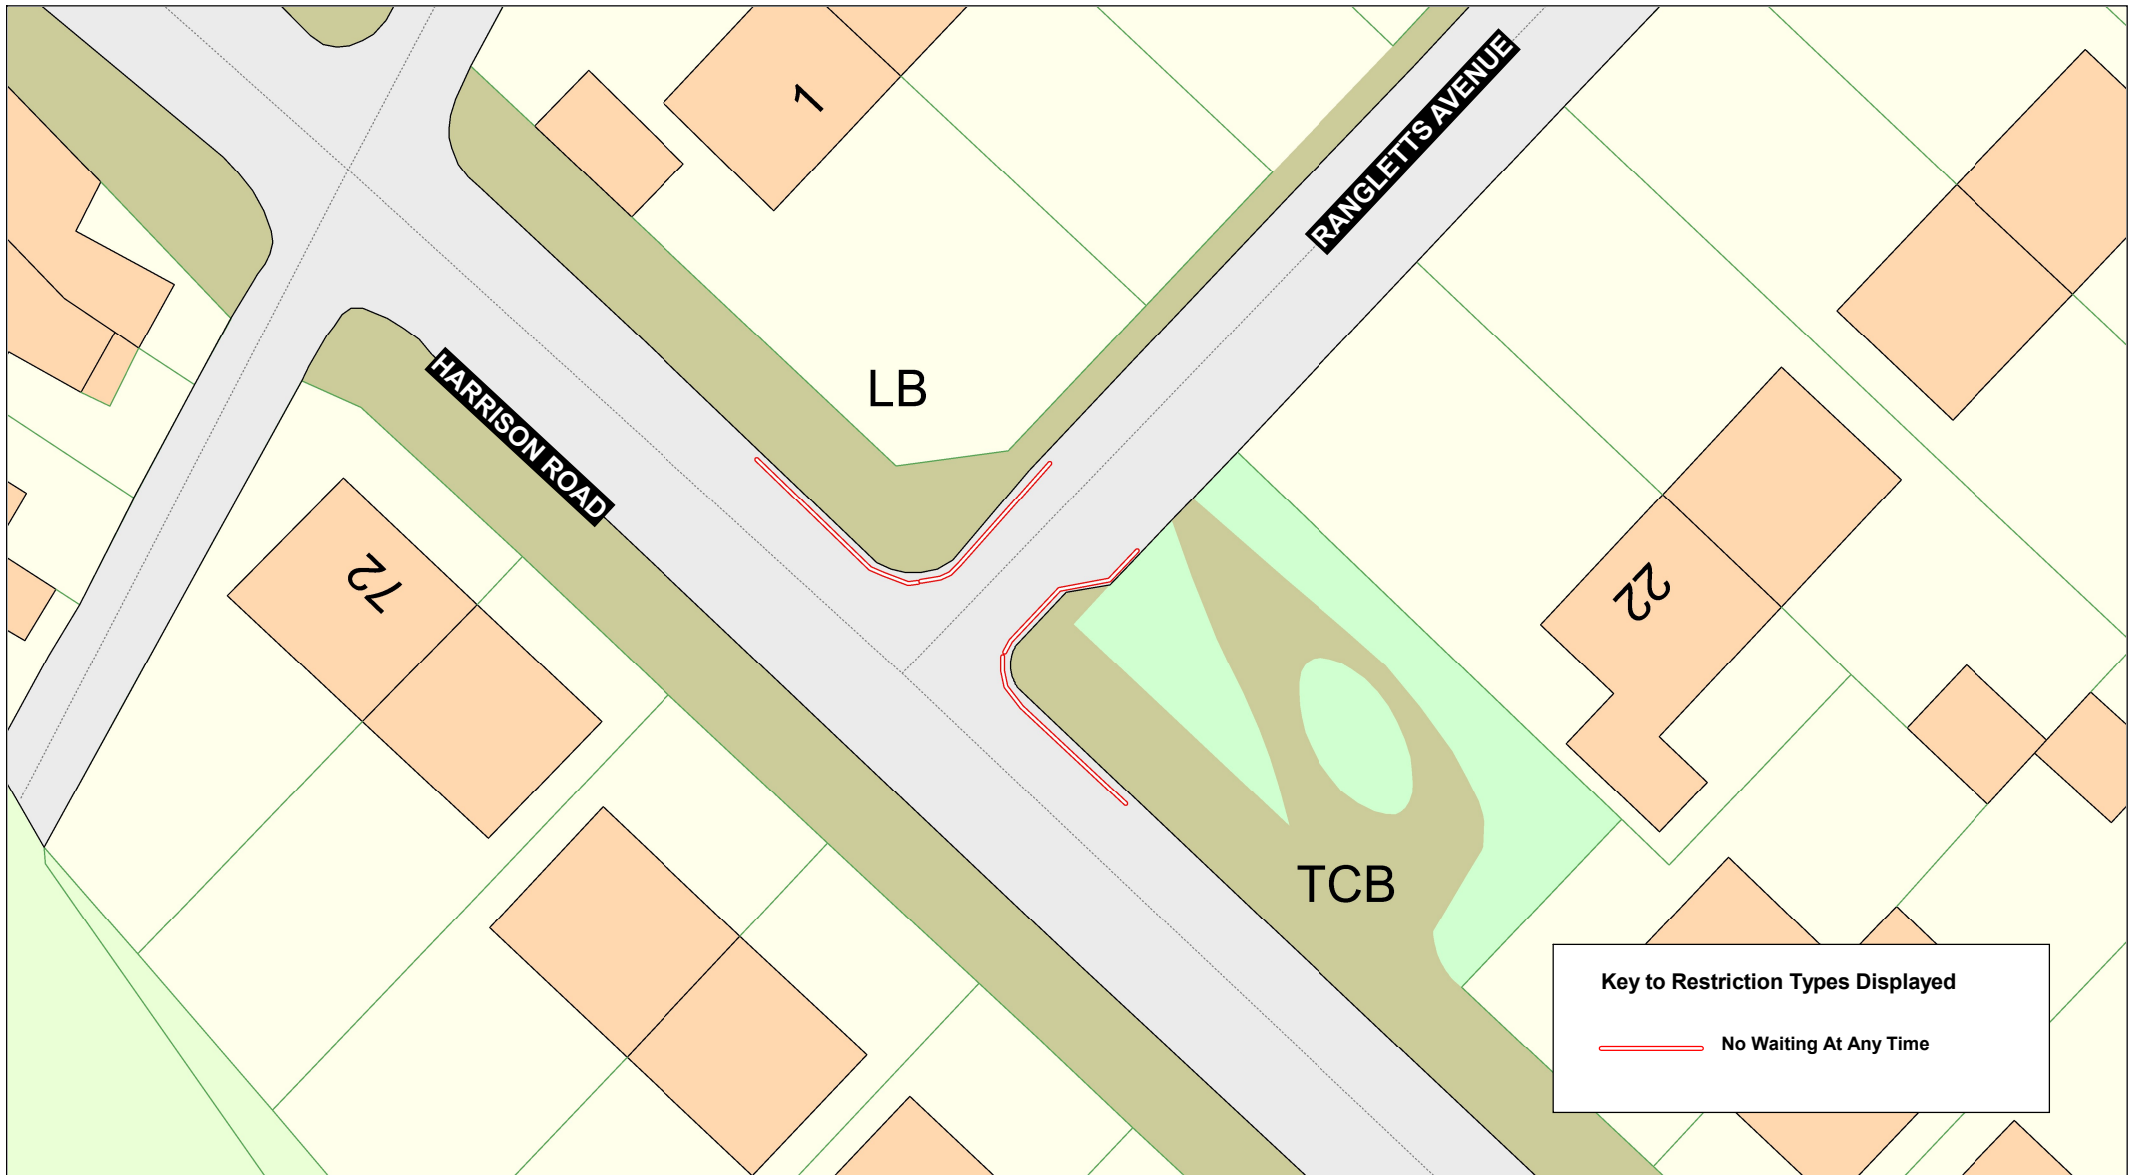

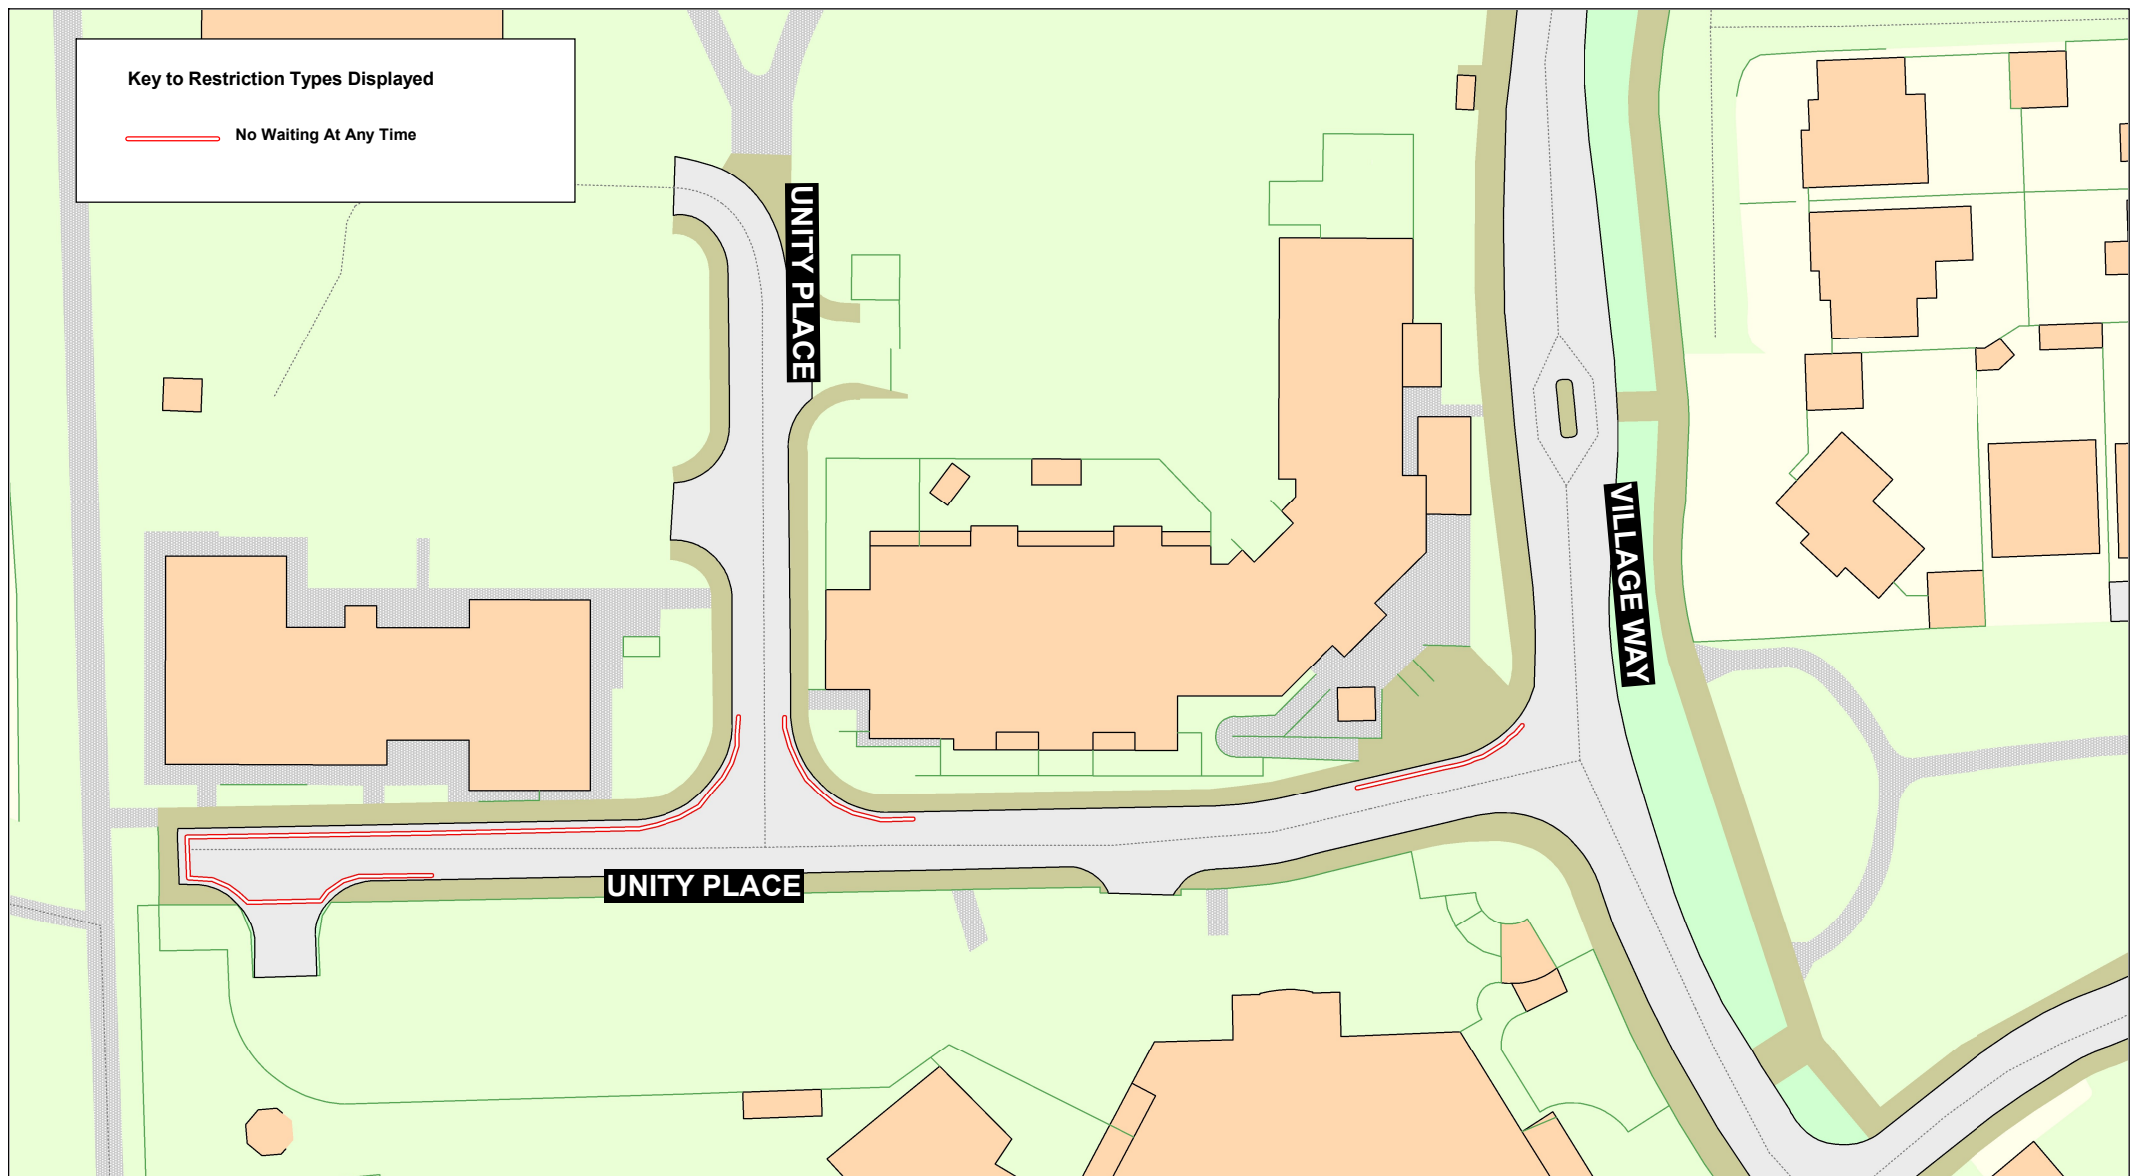

SCALE	1 : 750
DATE	11/05/2026
DRAWING No.	P26-27(01)CH3-EL
DRAWN BY	DN
	Scale with care as distortion may occur

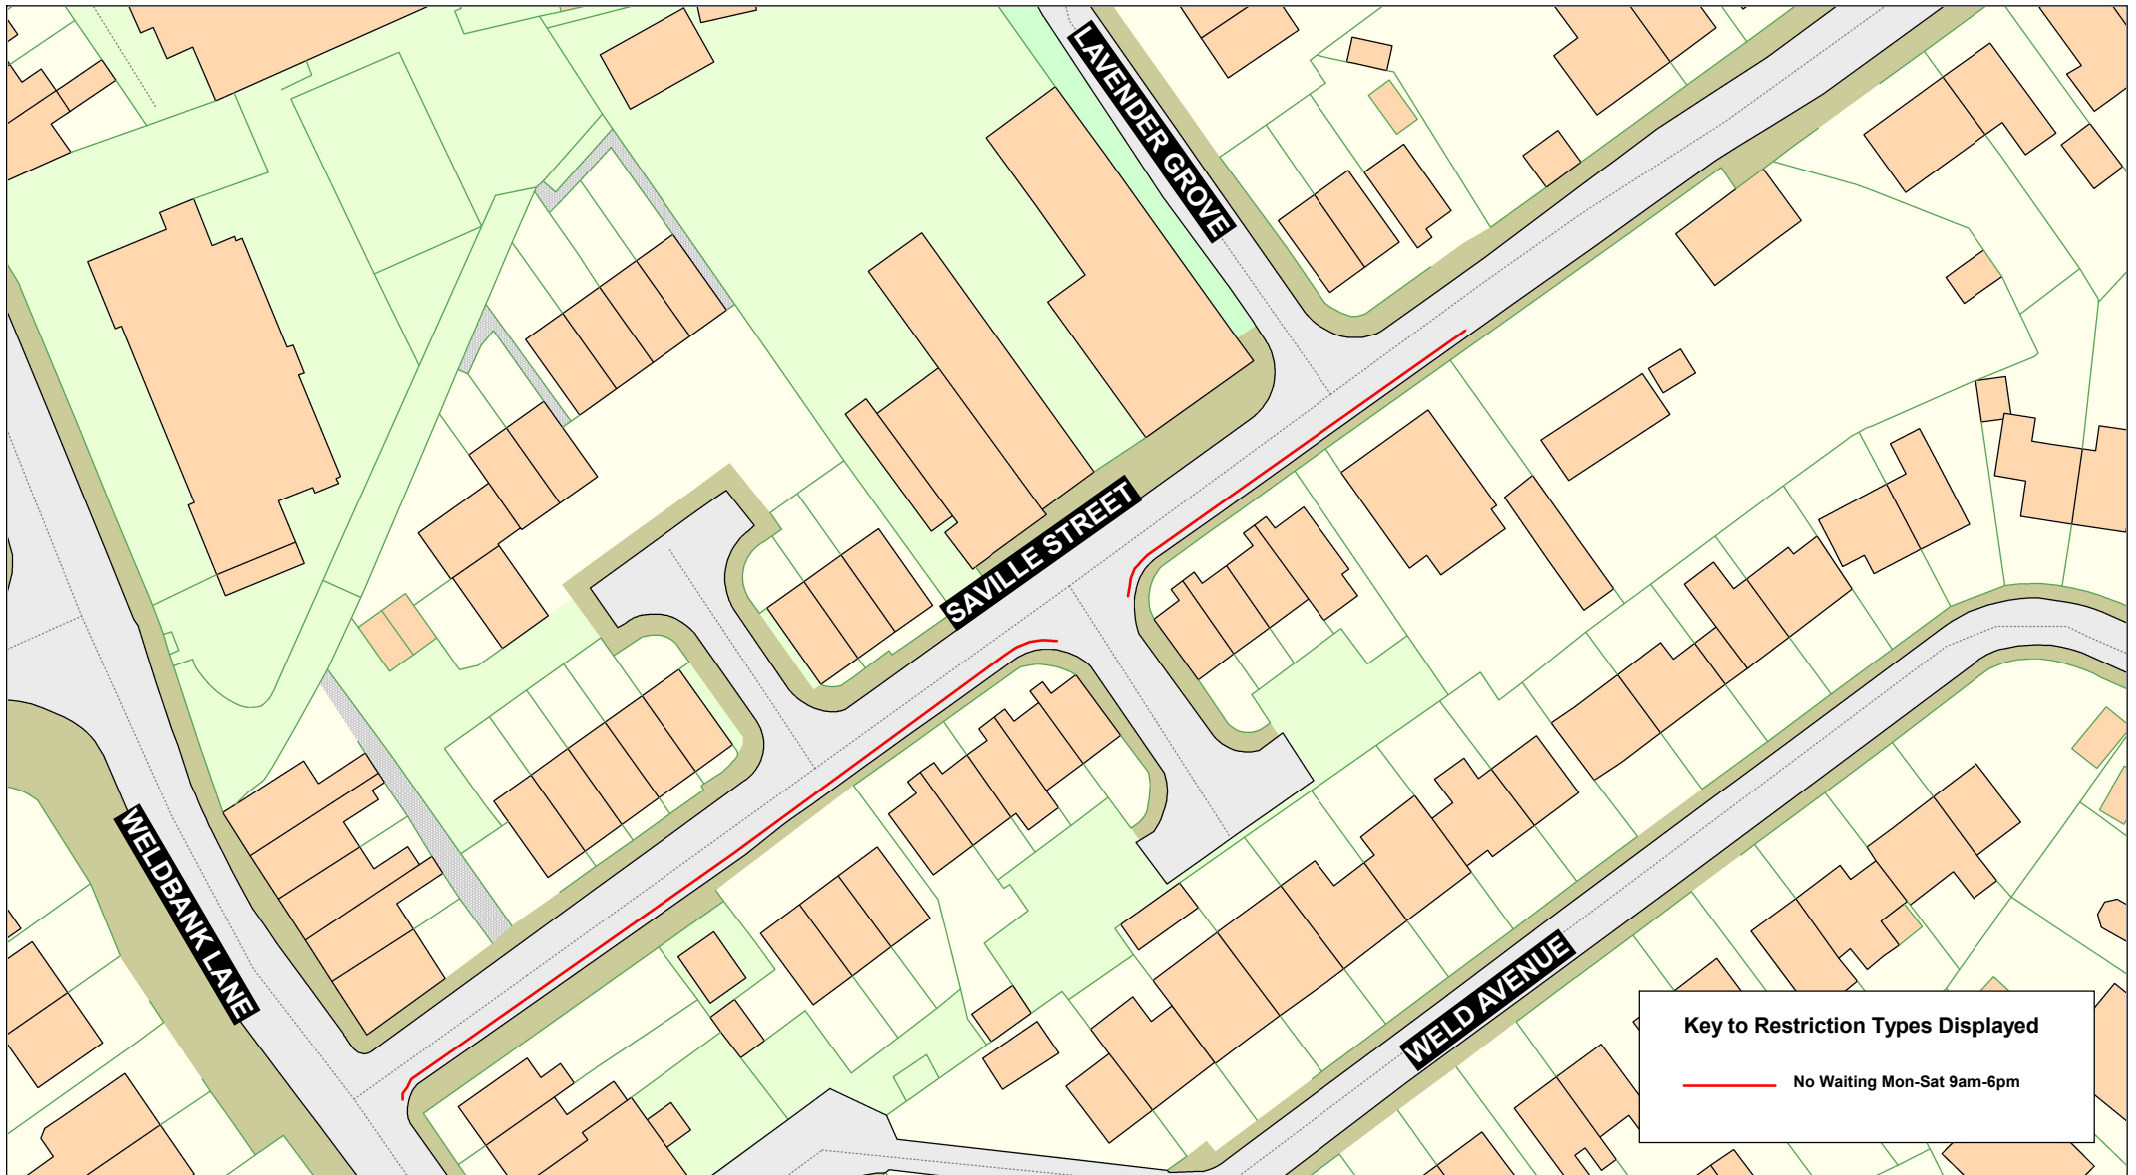

Key to Restriction Types Displayed

No Waiting Mon-Sat 9am-6pm

Lancashire County Council	Saville Street, Chorley	Crown copyright and database rights 2023 OS AC0000850590 Lancashire County Council Licence No. AC0000850590	SCALE 1 : 750
		Matt Townsend Director of Highways and Transport	DATE 11/05/2026
		P.O. Box 100, County Hall, PRESTON PR1 0LD	DRAWING No. P26-27(01)CH4-EL
			DRAWN BY DN
			Scale with care as distortion may occur