




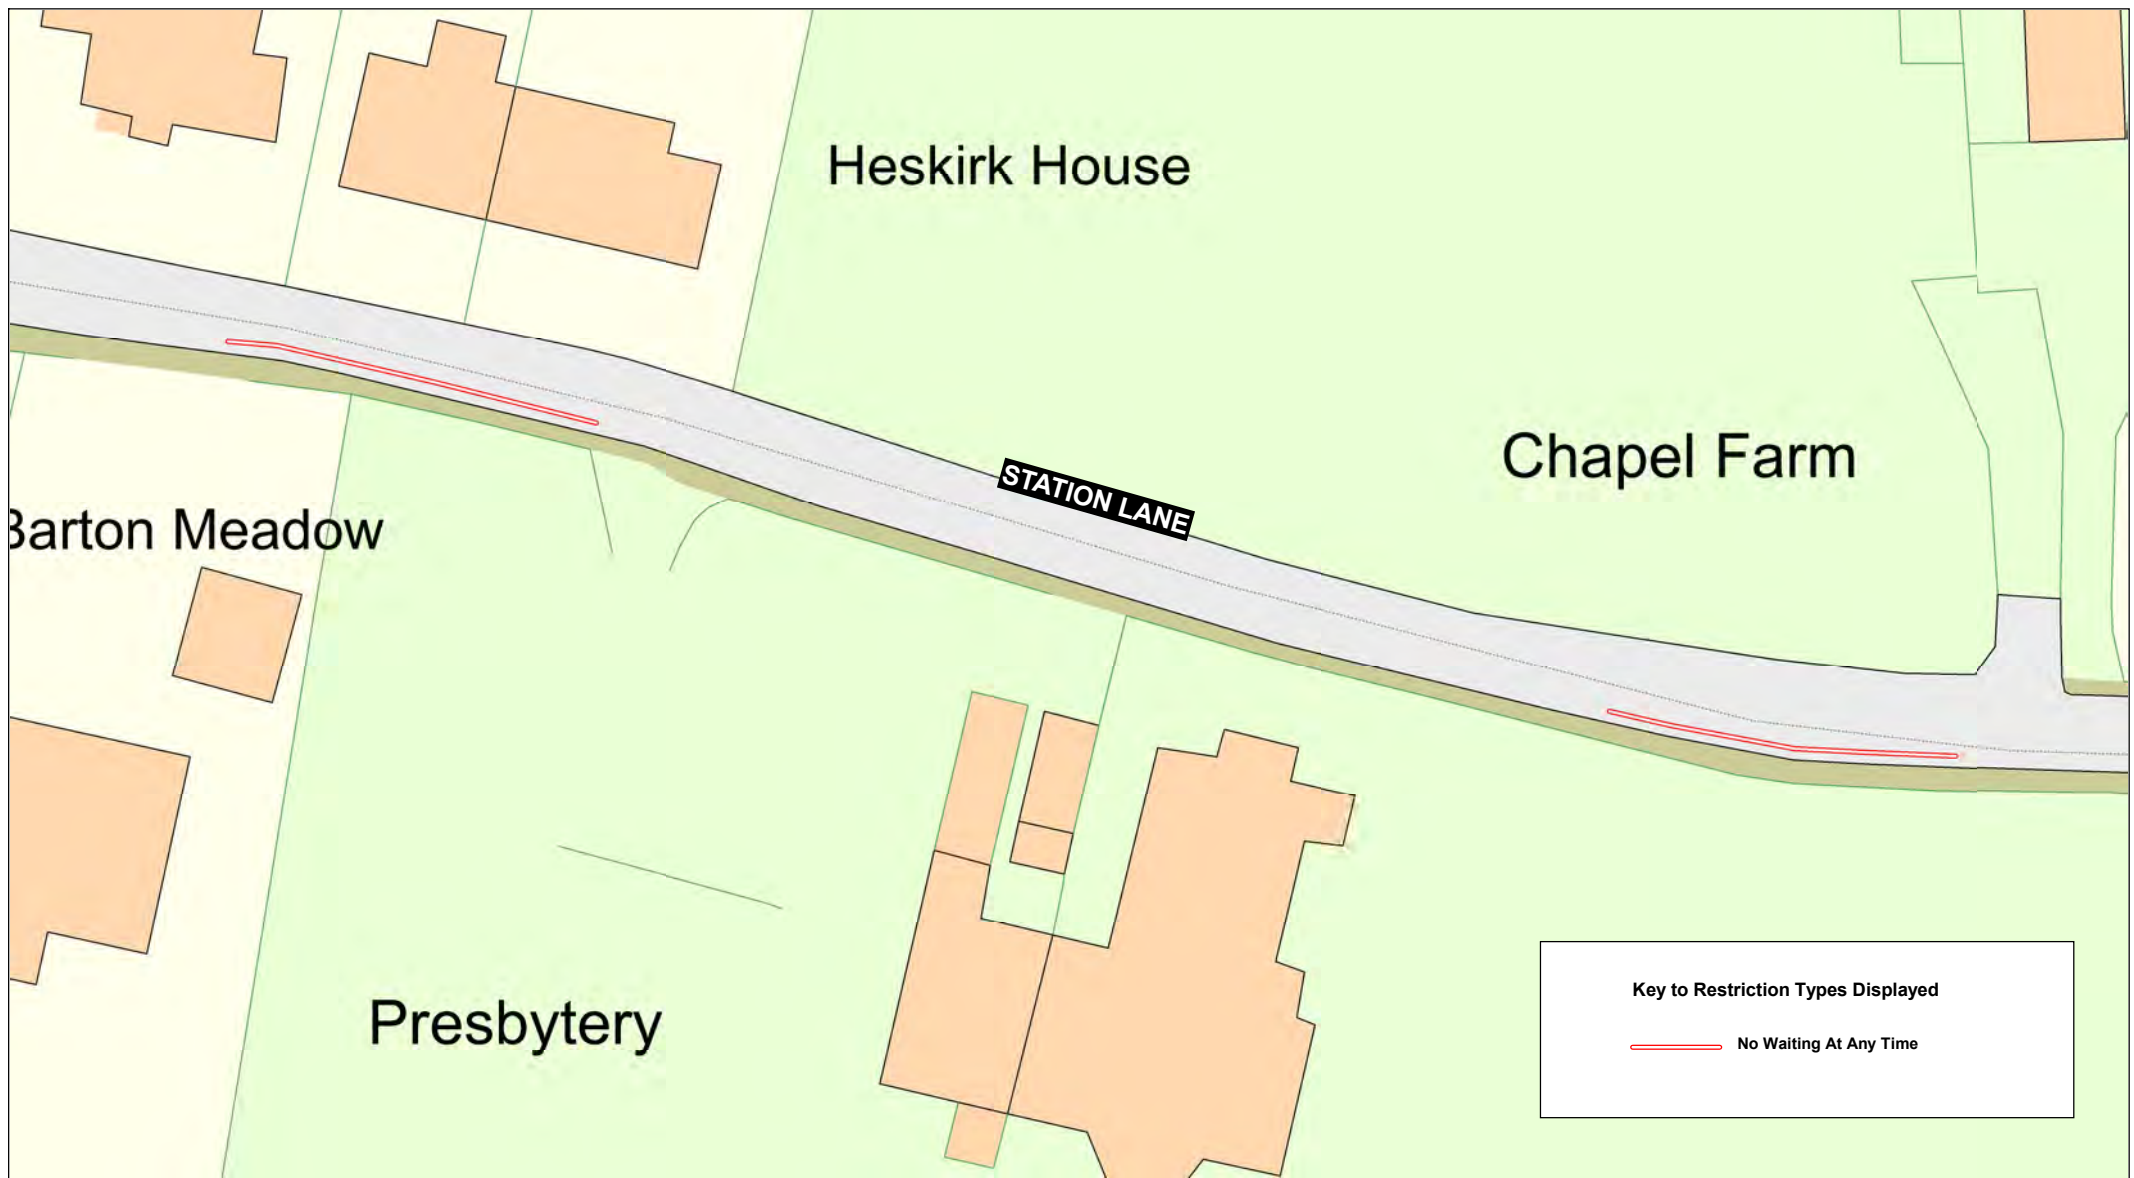

SCALE	1 : 500
DATE	11/05/2026
DRAWING No.	P26-27(01)PR2-GMc
DRAWN BY	DN
	Scale with care as distortion may occur

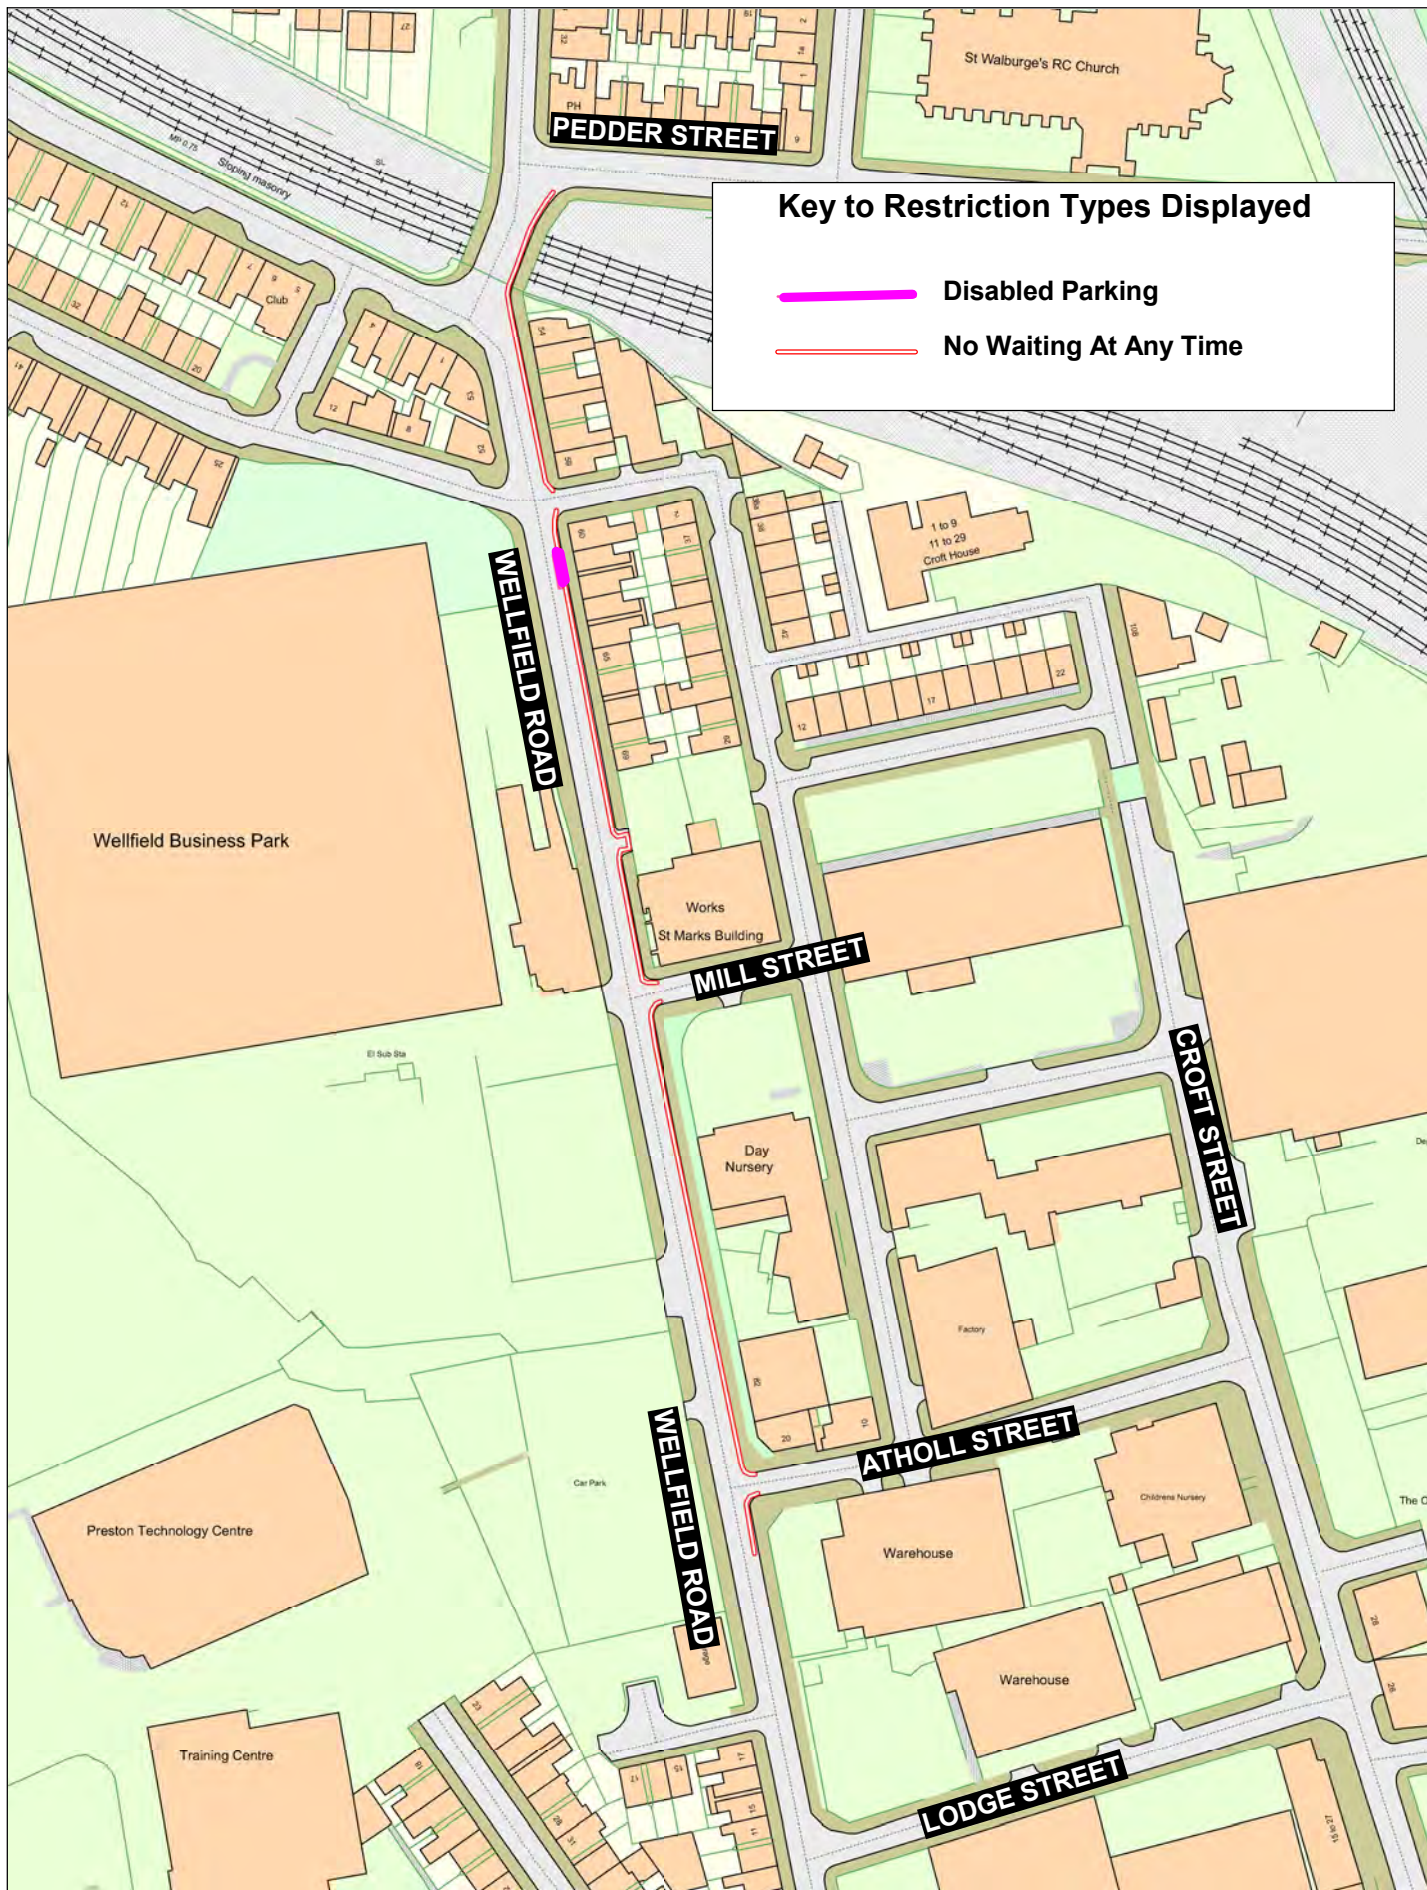

Lancashire County Council 	Wellfield Road, Preston 	Crown copyright and database rights 2023 OS AC0000850590 Lancashire County Council Licence No. AC0000850590	
		Matt Townsend Director of Highways and Transport	
		P.O. Box 100, County Hall, PRESTON PR1 0LD	
		SCALE	1 : 1500
		DATE	10/07/2026
DRAWING No.		P26-27(01)-PR3-MC	
DRAWN BY		DN	
		Scale with care as distortion may occur	

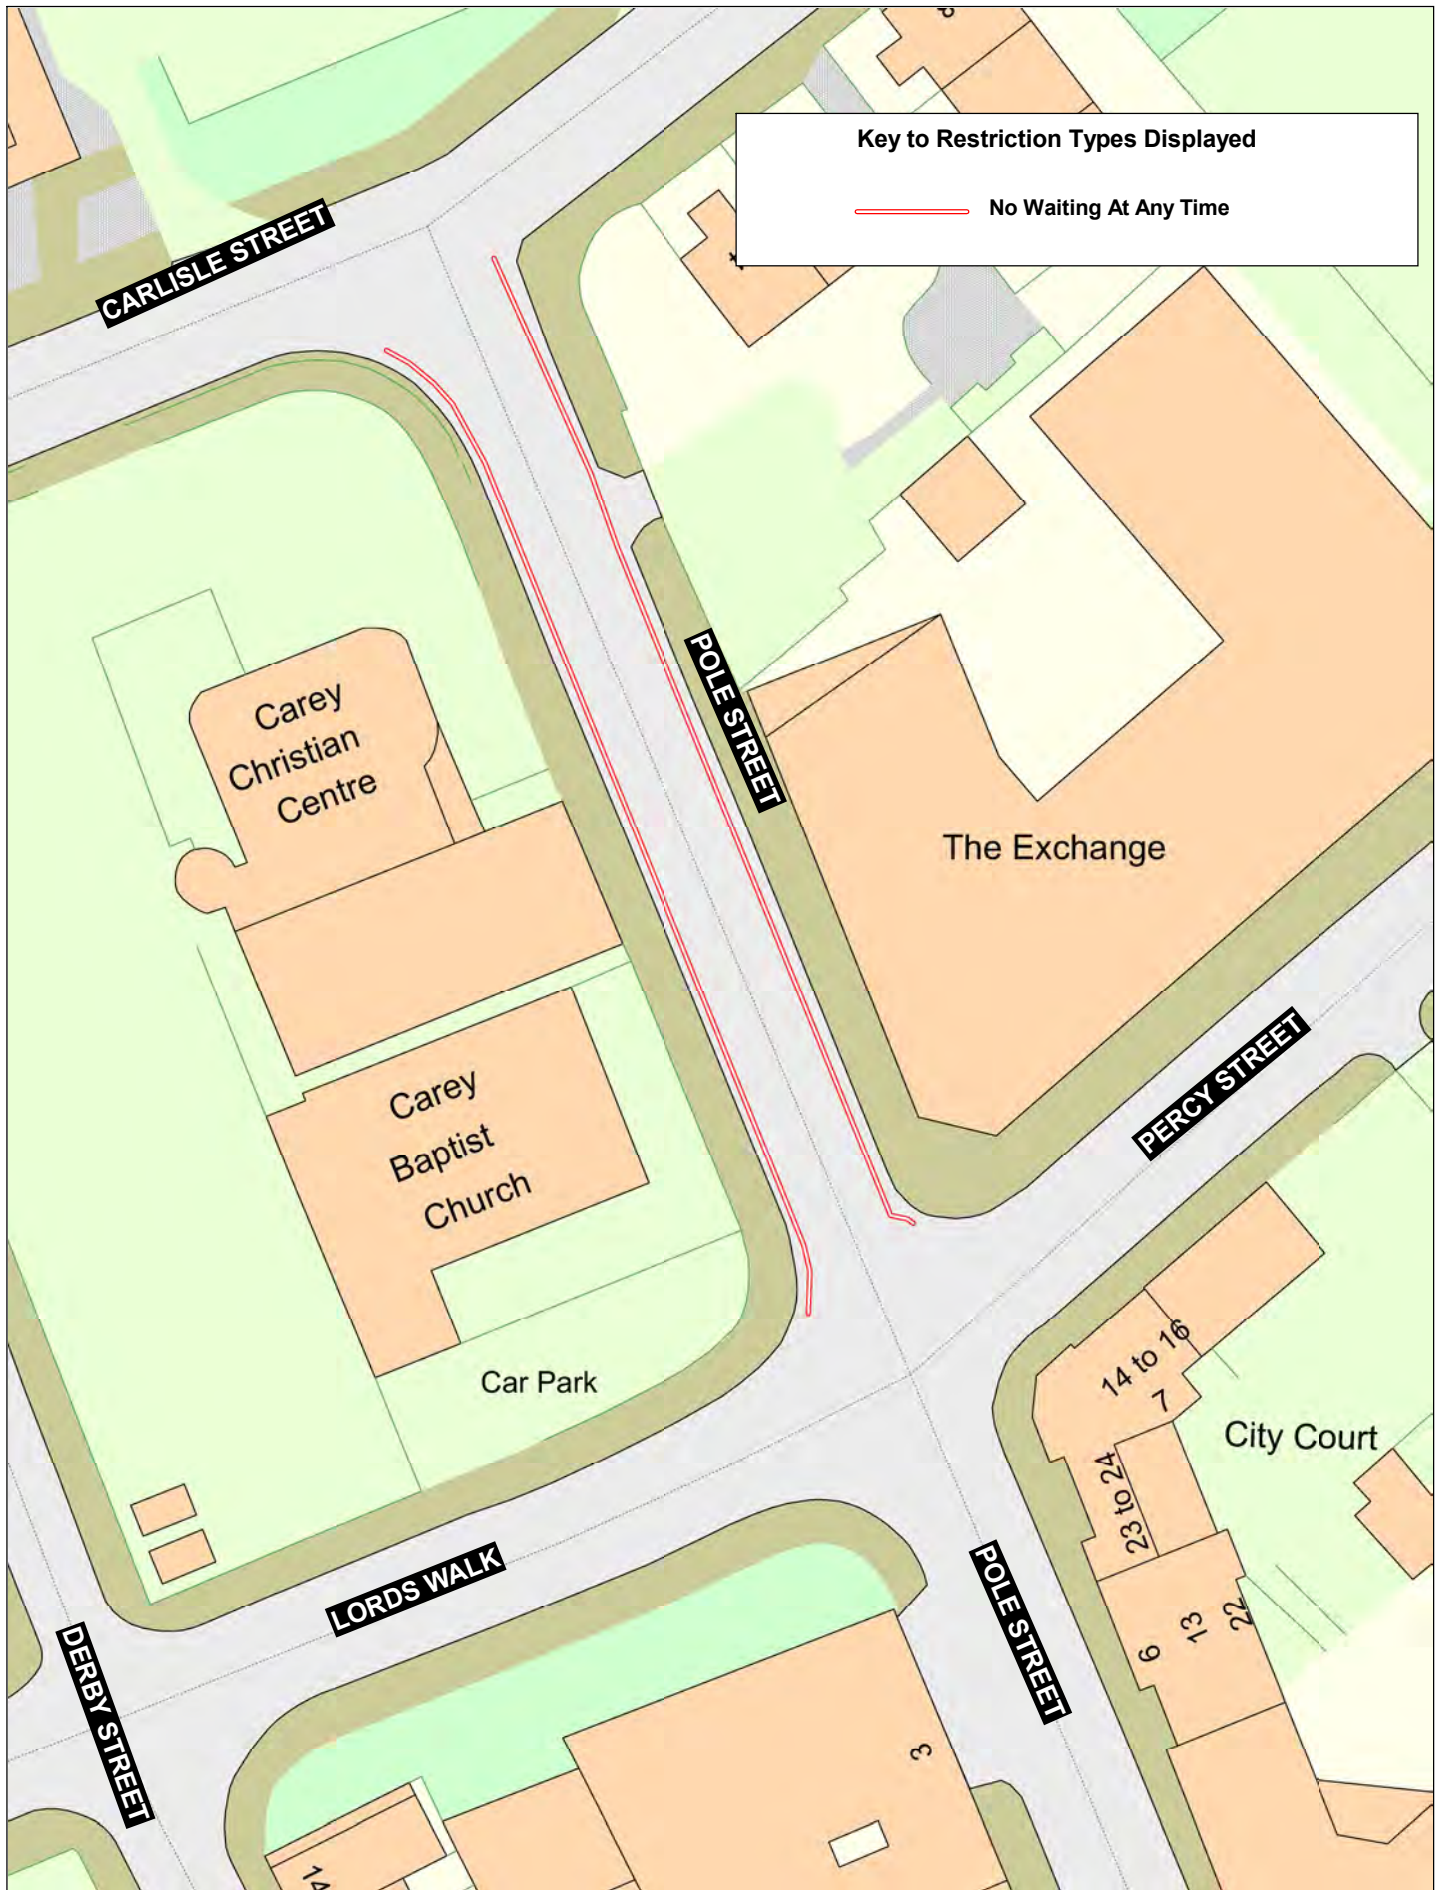

Key to Restriction Types Displayed

— No Waiting At Any Time

Lancashire
County Council




**Pole Street,
Preston**



Crown copyright and database rights 2023
OS AC0000850590
Lancashire County Council
Licence No. AC0000850590

Matt Townsend
Director of Highways
and Transport
P.O. Box 100, County Hall,
PRESTON PR1 0LD

SCALE	1 : 500
DATE	27/05/2026
DRAWING No.	P26-26(01)-PR4-MC
DRAWN BY	DN
	Scale with care as distortion may occur

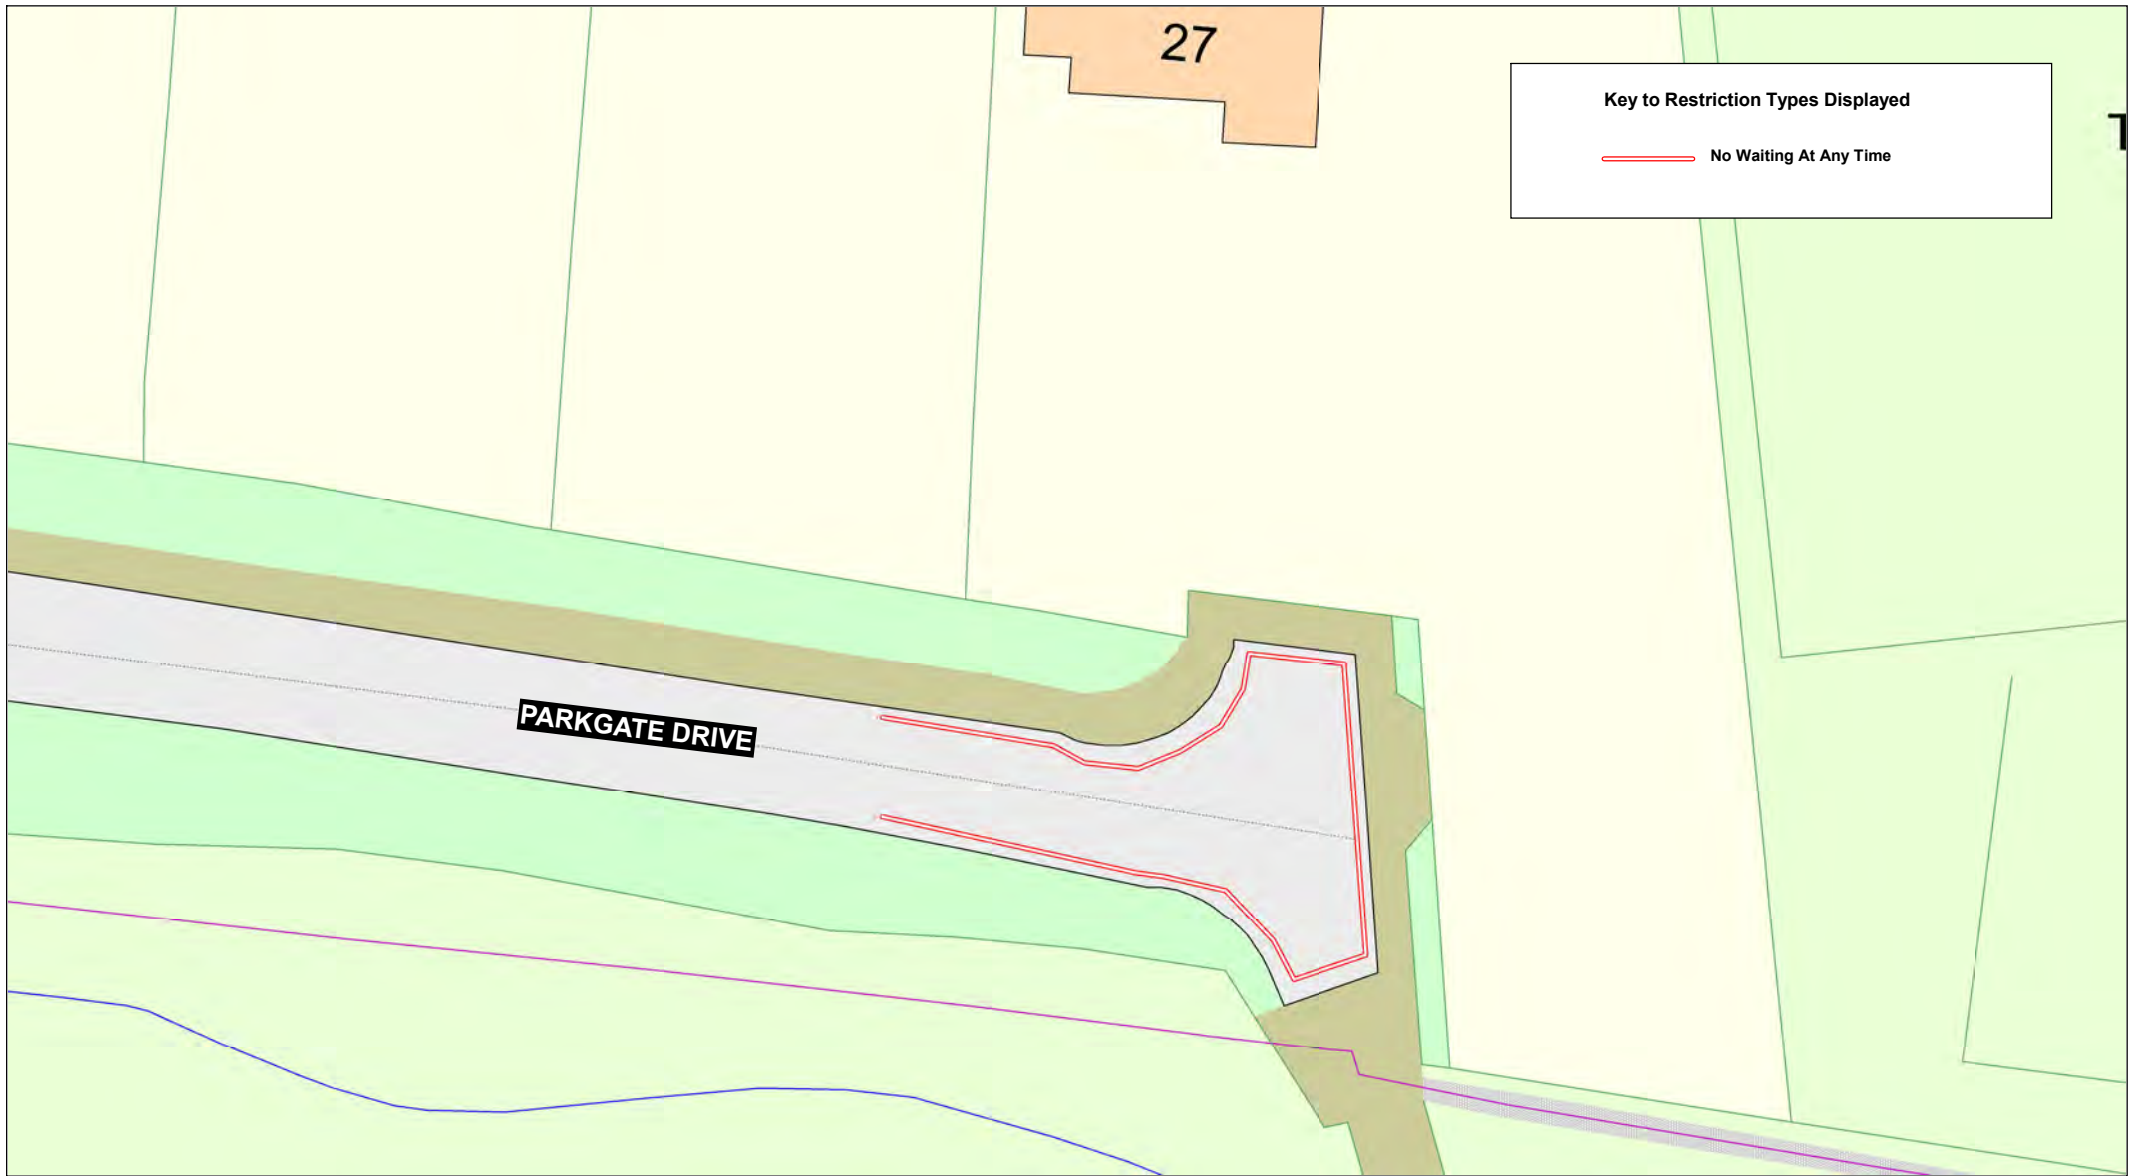

**Parkgate Drive,
Leyland**



Crown copyright and database rights 2023
OS AC0000850590
Lancashire County Council
Licence No. AC0000850590

**Matt Townsend
Director of Highways
and Transport**

**P.O. Box 100, County Hall,
PRESTON PR1 0LD**

SCALE

1 : 300

DATE

11/05/2026

DRAWING No.

P26-27(01)-SR1-GMc


DRAWN BY

DN

Scale with care as distortion
may occur



SCALE	1 : 300
DATE	15/05/2026
DRAWING No.	P26-27(01)SR2-KP
DRAWN BY	DN
	Scale with care as distortion may occur

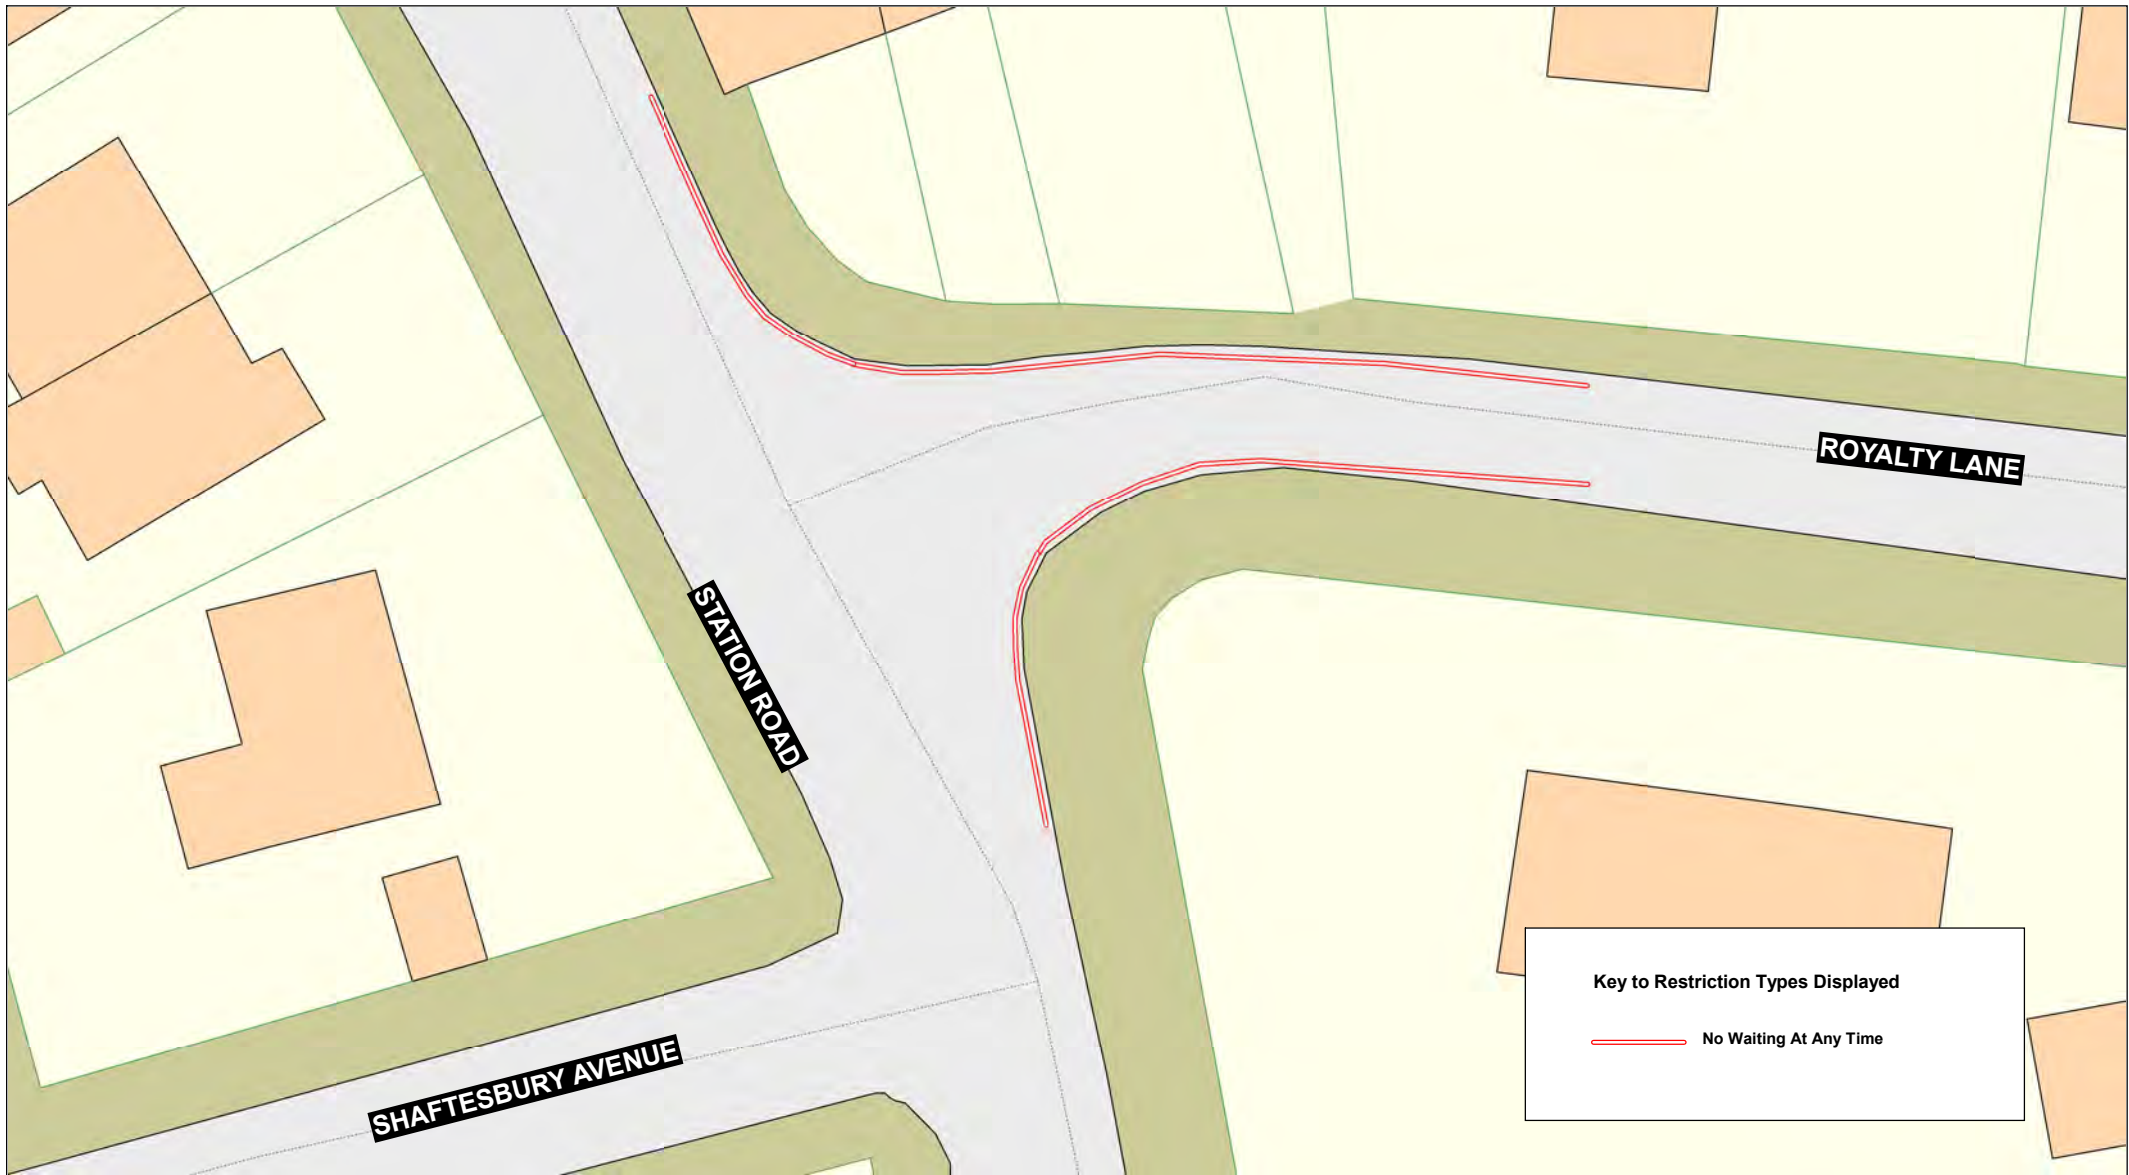

Key to Restriction Types Displayed

——— No Waiting At Any Time

	Station Road and Royalty Lane, New Longton 	Crown copyright and database rights 2023 OS AC0000850590 Lancashire County Council Licence No. AC0000850590	SCALE	1 : 300
			DATE	11/05/2026
			DRAWING No.	P26-27(01)GMC-01
			DRAWN BY	DN
				Scale with care as distortion may occur