



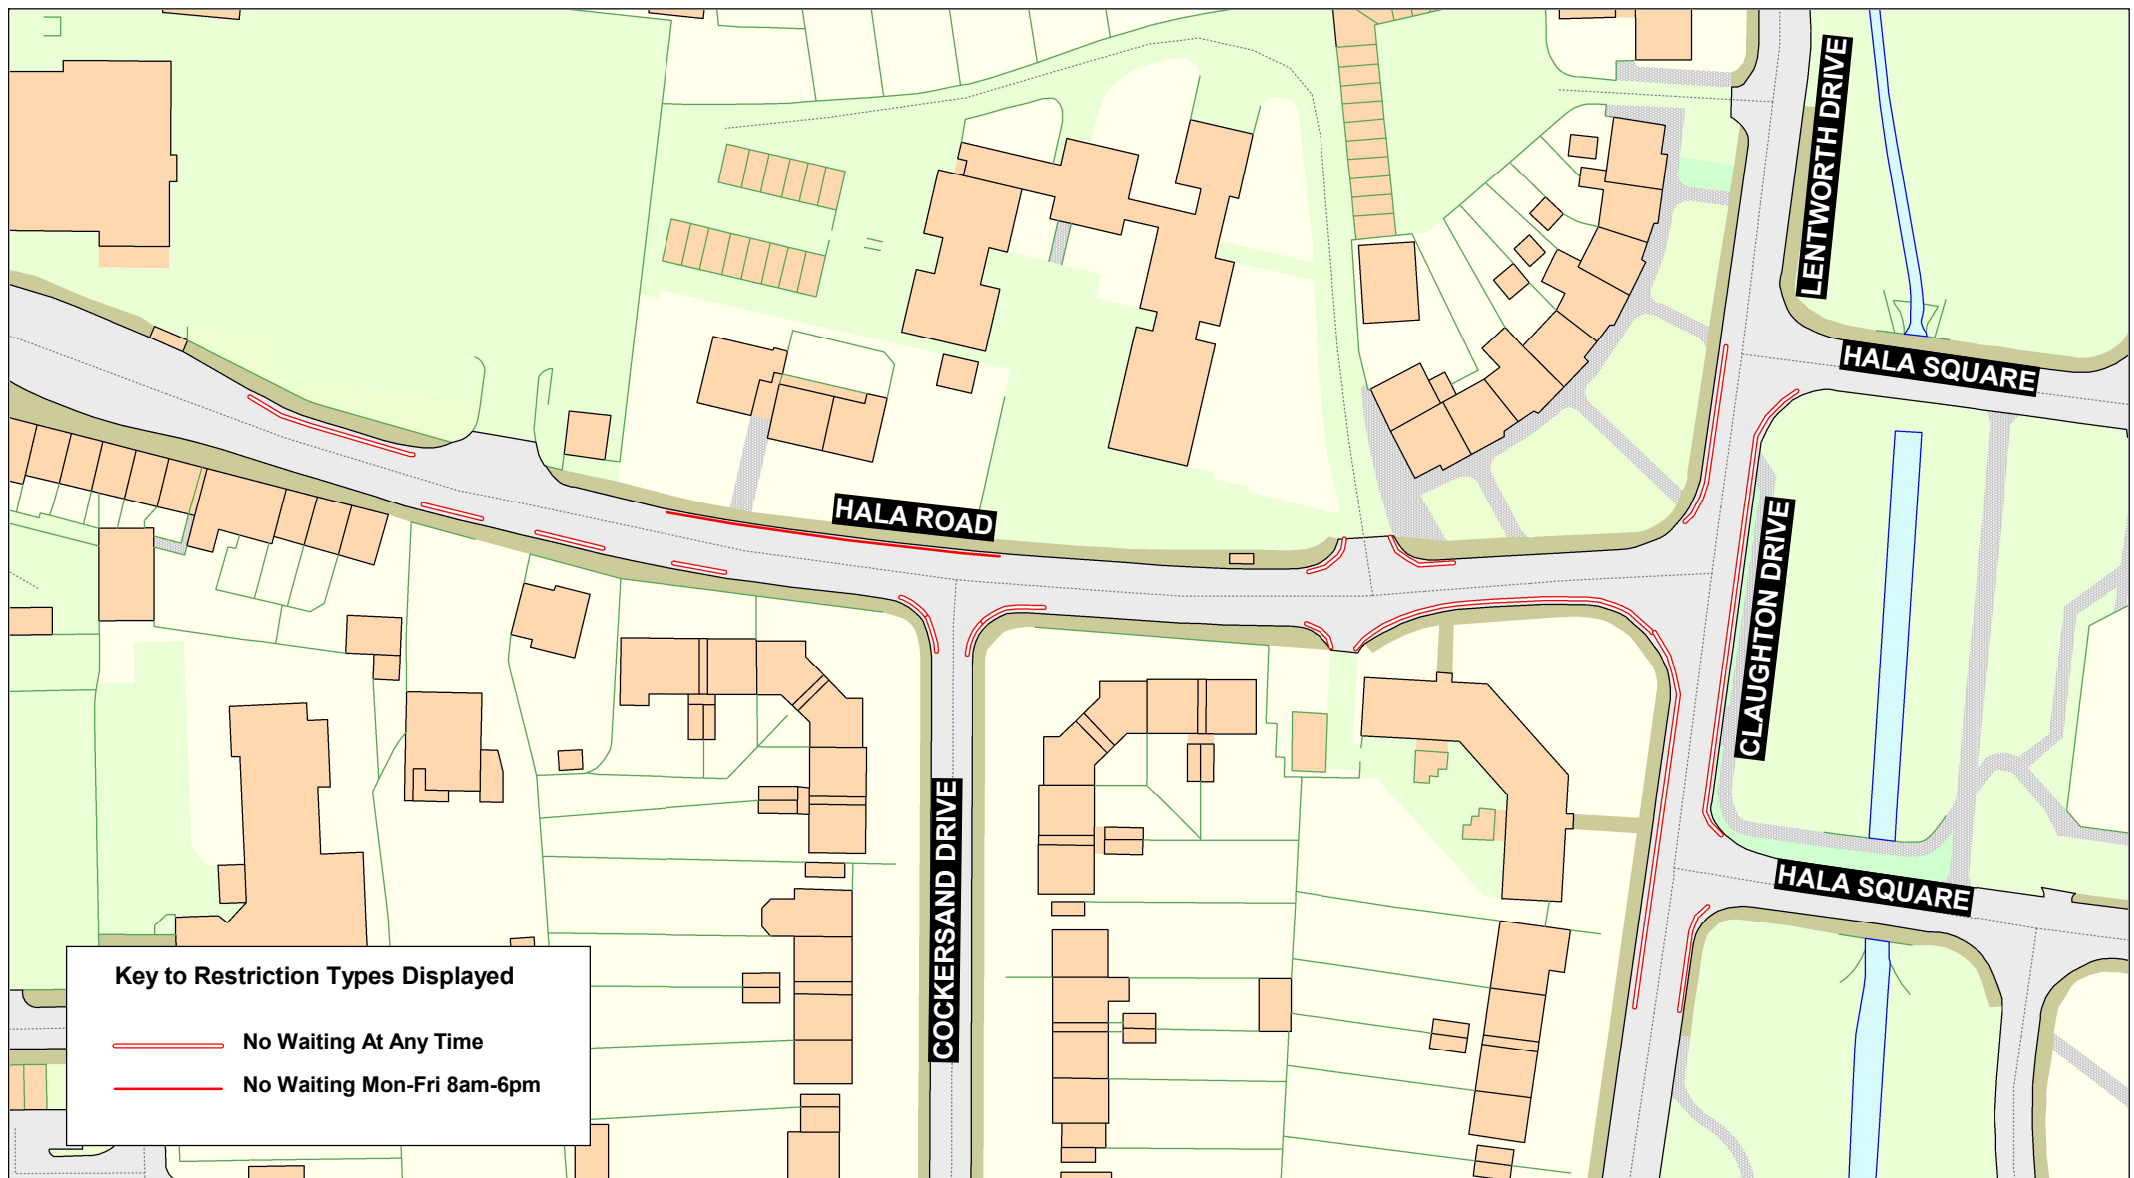

SCALE	1 : 1000
DATE	23/06/2026
DRAWING No.	C26-27(01)-A1
DRAWN BY	DN
	Scale with care as distortion may occur

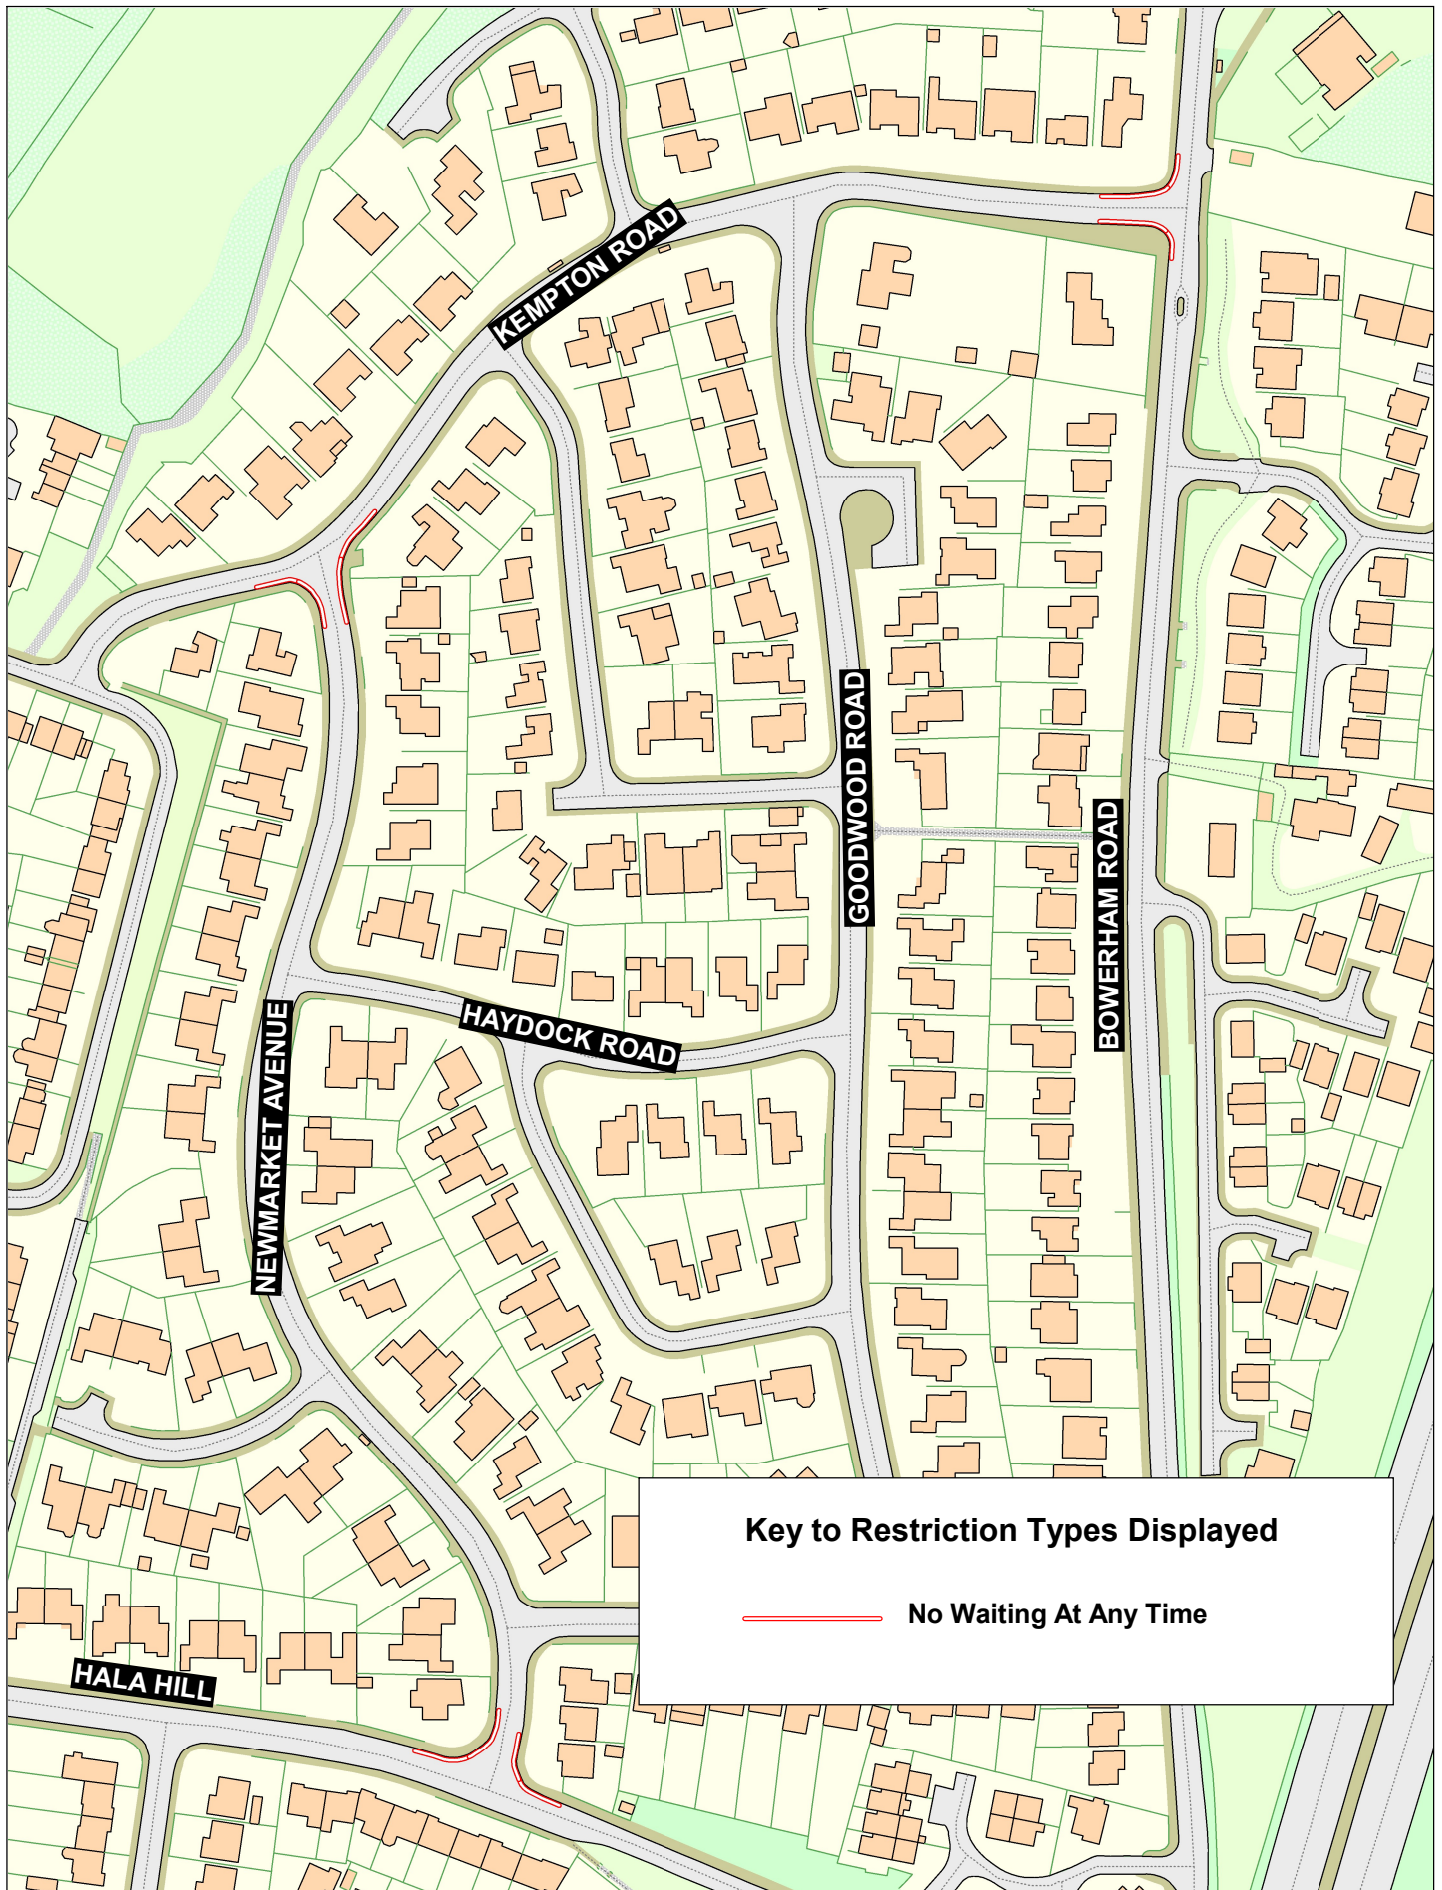

Key to Restriction Types Displayed

— No Waiting At Any Time

	BOWERHAM ROAD, KEMPTON ROAD, NEWMARKET AVENUE AND HALA HILL, LANCASTER		Crown copyright and database rights 2023 OS AC0000850590 Lancashire County Council Licence No. AC0000850590		SCALE	1 : 2000
			Matt Townsend Director of Highways and Transport P.O. Box 100, County Hall, PRESTON PR1 0LD		DATE	24/06/2026
					DRAWING No.	C26-27(01)-A2
					DRAWN BY	DN
						Scale with care as distortion may occur

