


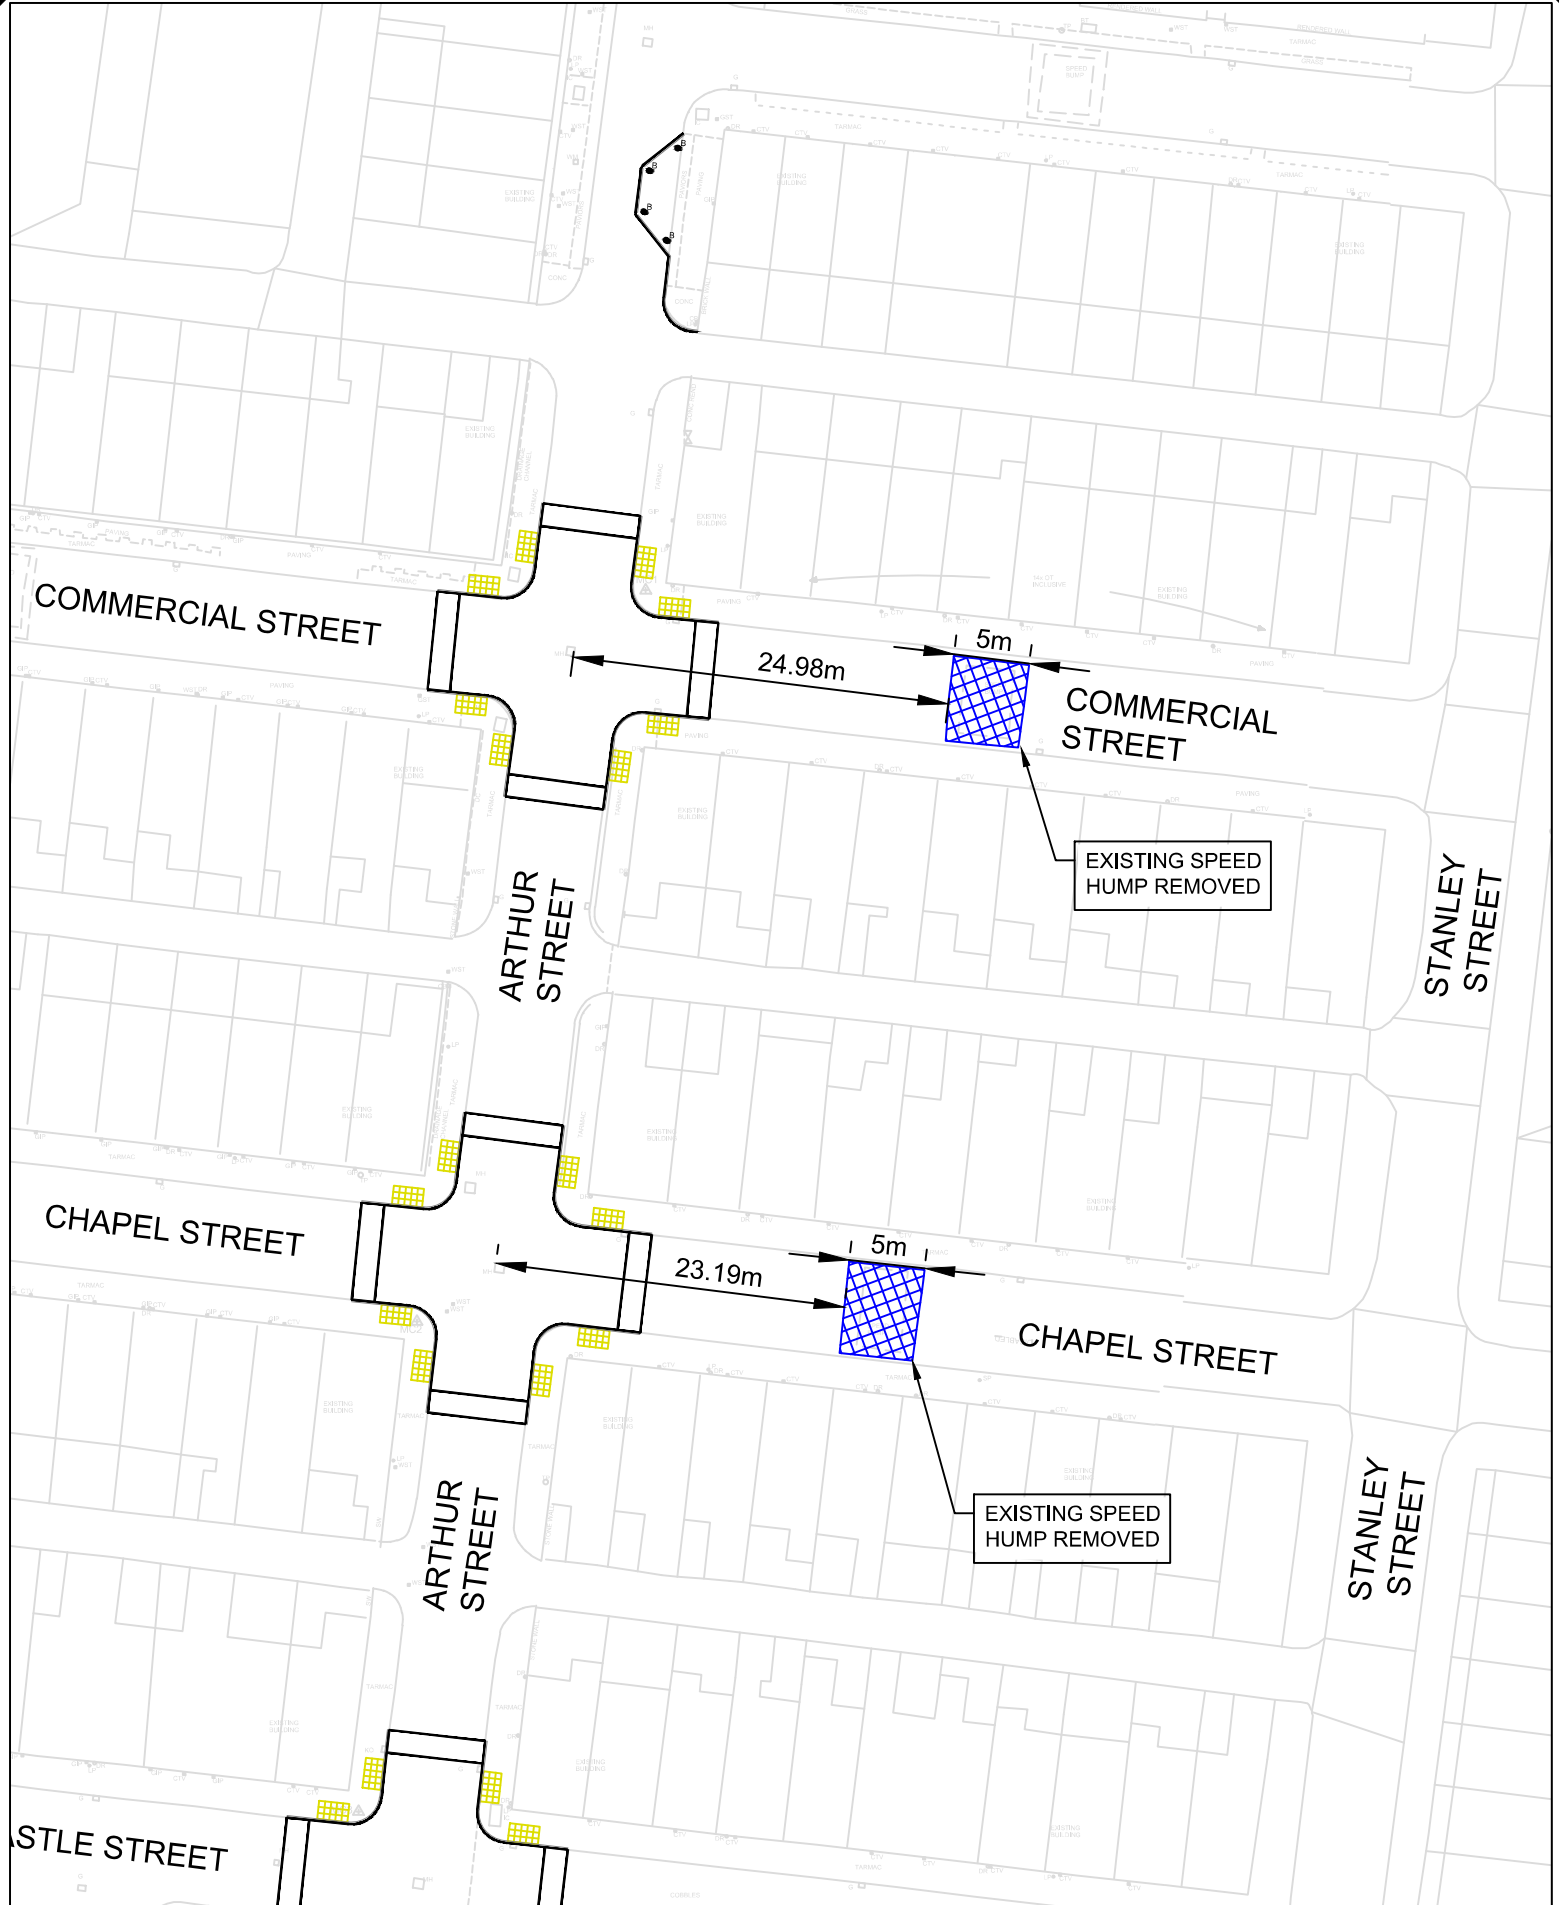

Based on Ordnance Survey mapping with the permission of the Controller of Her Majesty's Stationery Office. © Crown copyright. Unauthorised reproduction infringes Crown copyright and may lead to prosecution or civil proceedings. Lancashire County Council Licence No. LA100023320			
PROJECT TITLE		SCHEME NO.	
LUF - BRIERFIELD AREA HIGHWAY IMPROVEMENTS		B2427722	
DRAWING TITLE		DRAWING NO.	
EXISTING TRAFFIC CALMING REMOVED		B2427722-LCC-PE-03-TRO-DR-011	
DRAWN BY		SHEET NO.	
CM		SHEET No. 11 of 11	
CHECKED BY		REVISION	
JF		1	
SCALE @ A4		DATE	
1:500		02.07.26	
ISSUE PURPOSE			

No. Date Amendment Details

Drawn by: Checked by:

REVISIONS

Planning & Environment
Infrastructure Delivery Team

Lancashire
County Council

0 5 10 20 30 40 50

SCALE BAR (PLOTTED mm)